

Proposed 20' X 40' Canvas Canopy


U-Haul

8210 Beechmont Ave.

Anderson Township, Hamilton County


Cincinnati, Ohio 45255



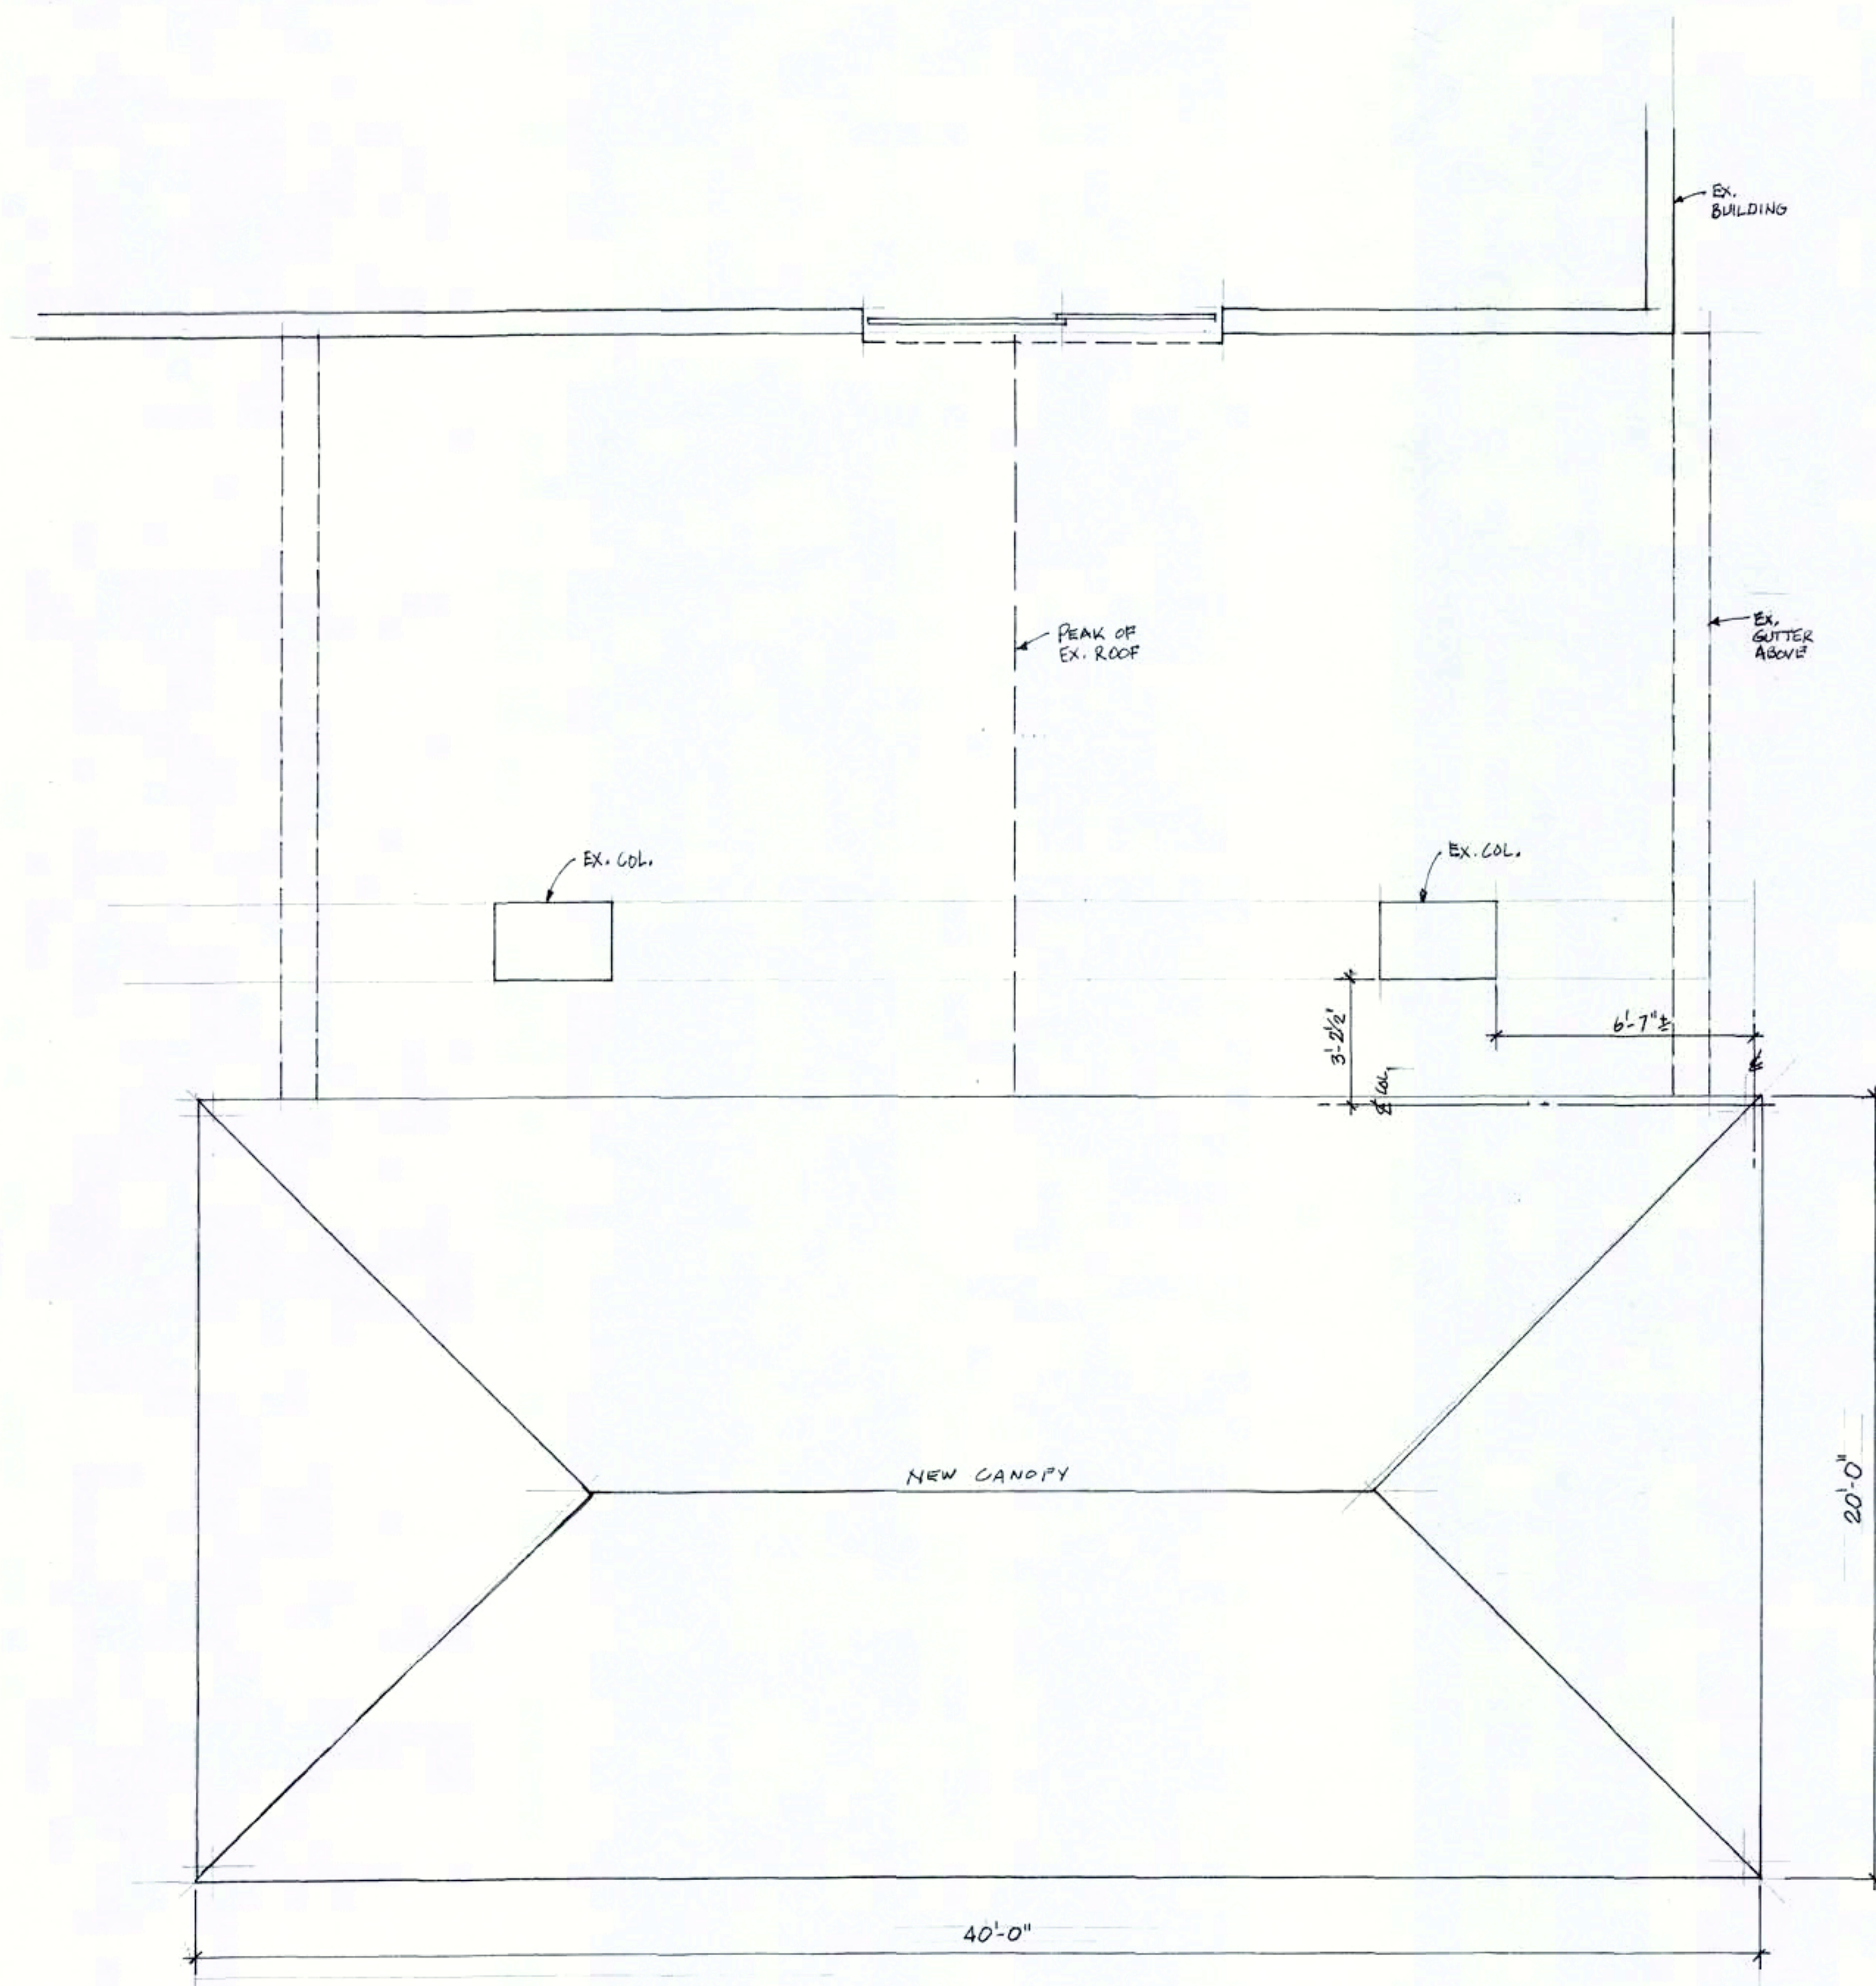

FLOOR PLAN  
3/8" = 1'-0"

DENNIS R. BEATTY, License #10919  
Expiration Date: 12/31/2025

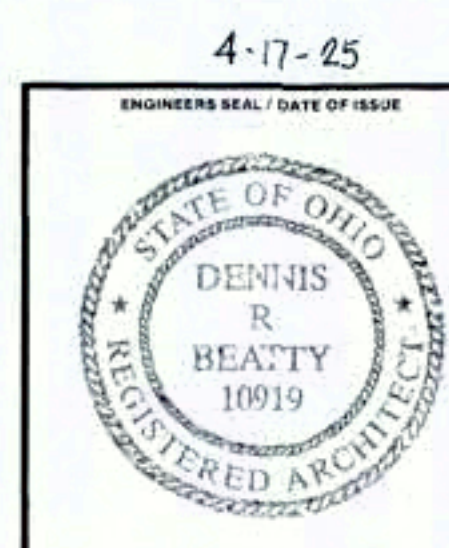


APPROVAL


NO.	DATE	REVISIONS	REV.	BY

CLIENT: U-HAUL  
TITLE: 8210 BEECHMONT AVE.  
CINCINNATI, OHIO 45256


DRAWN BY: DRB  
DATE: 4-16-25  
CHECKED: DRB  
DATE: 4-16-25  
SCALE: 3/8" = 1'-0"  
CUSTOMER DWG. NO.:  
REV. A-1

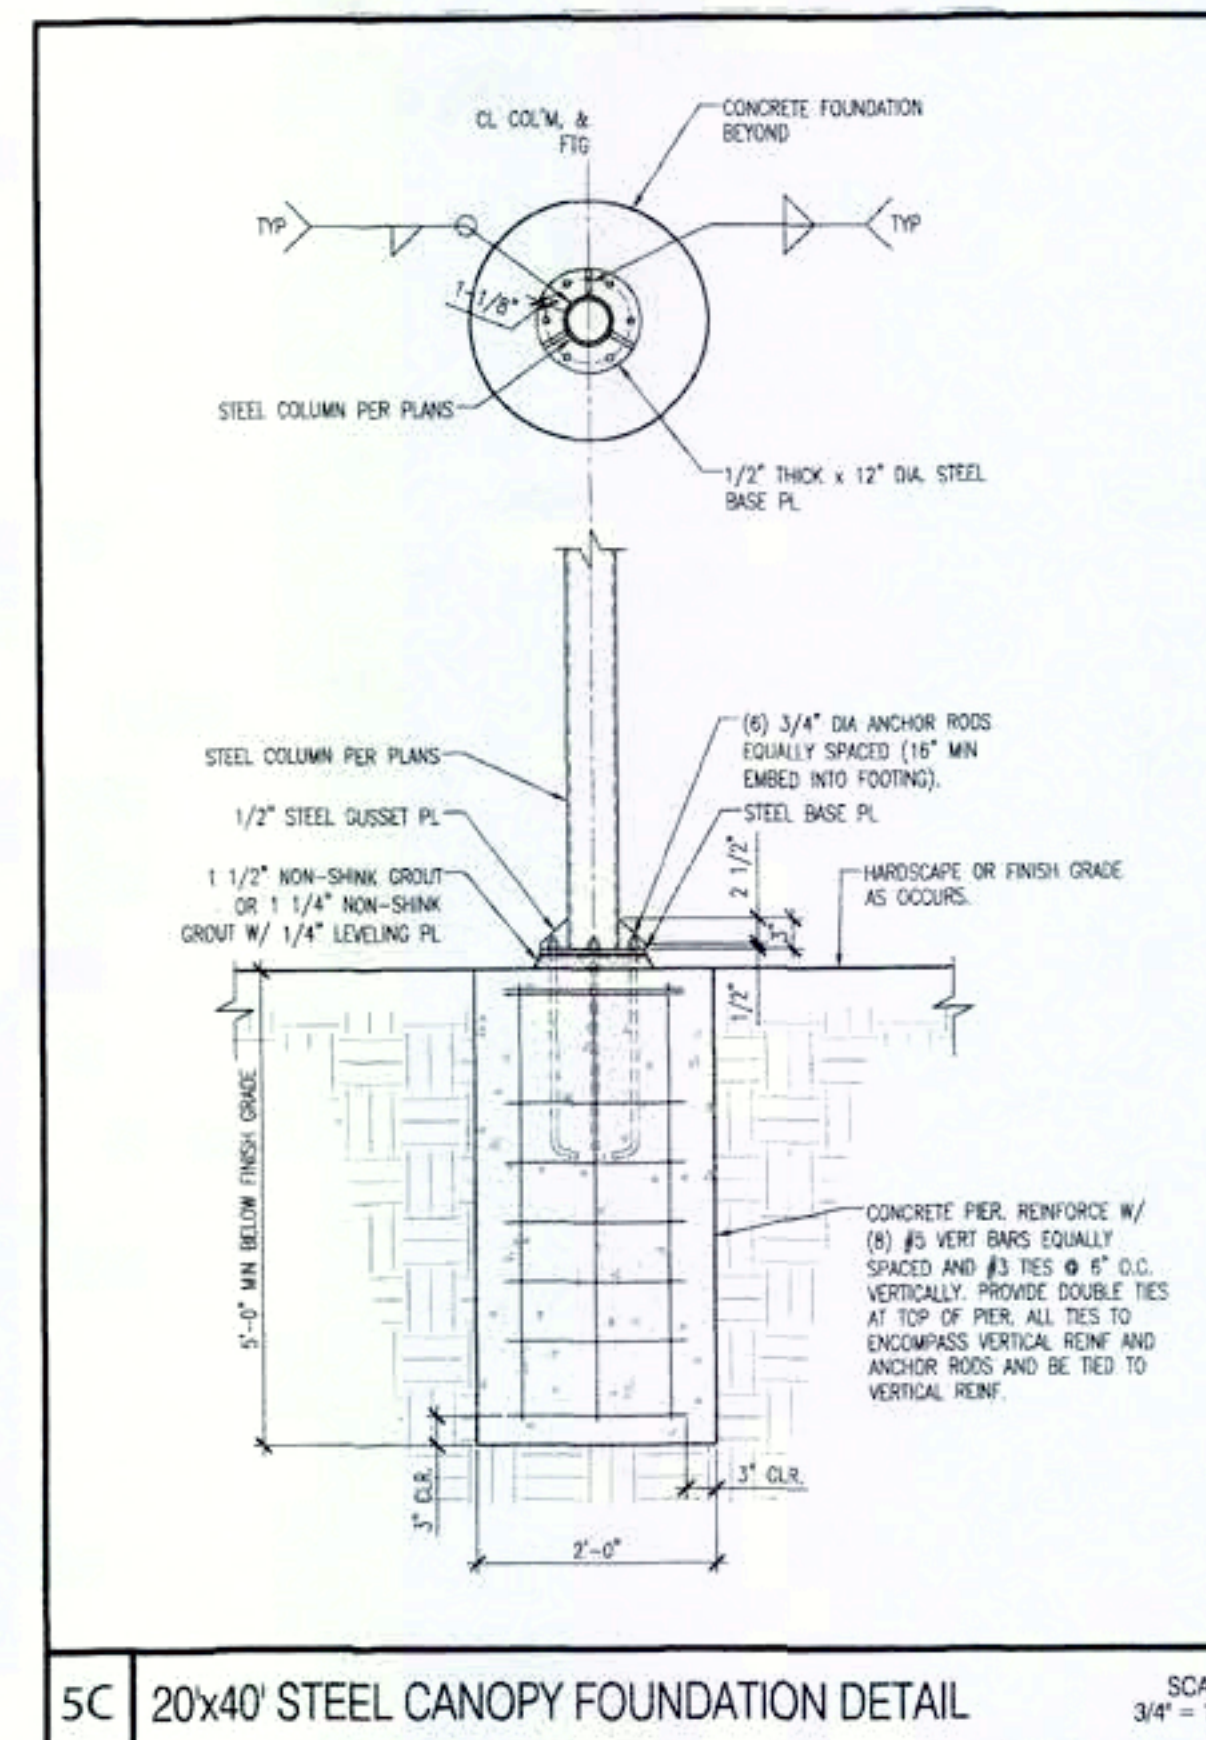


5C 20x40' STEEL CANOPY FOUNDATION DETAIL  
SCALE: 3/4" = 1'-0"

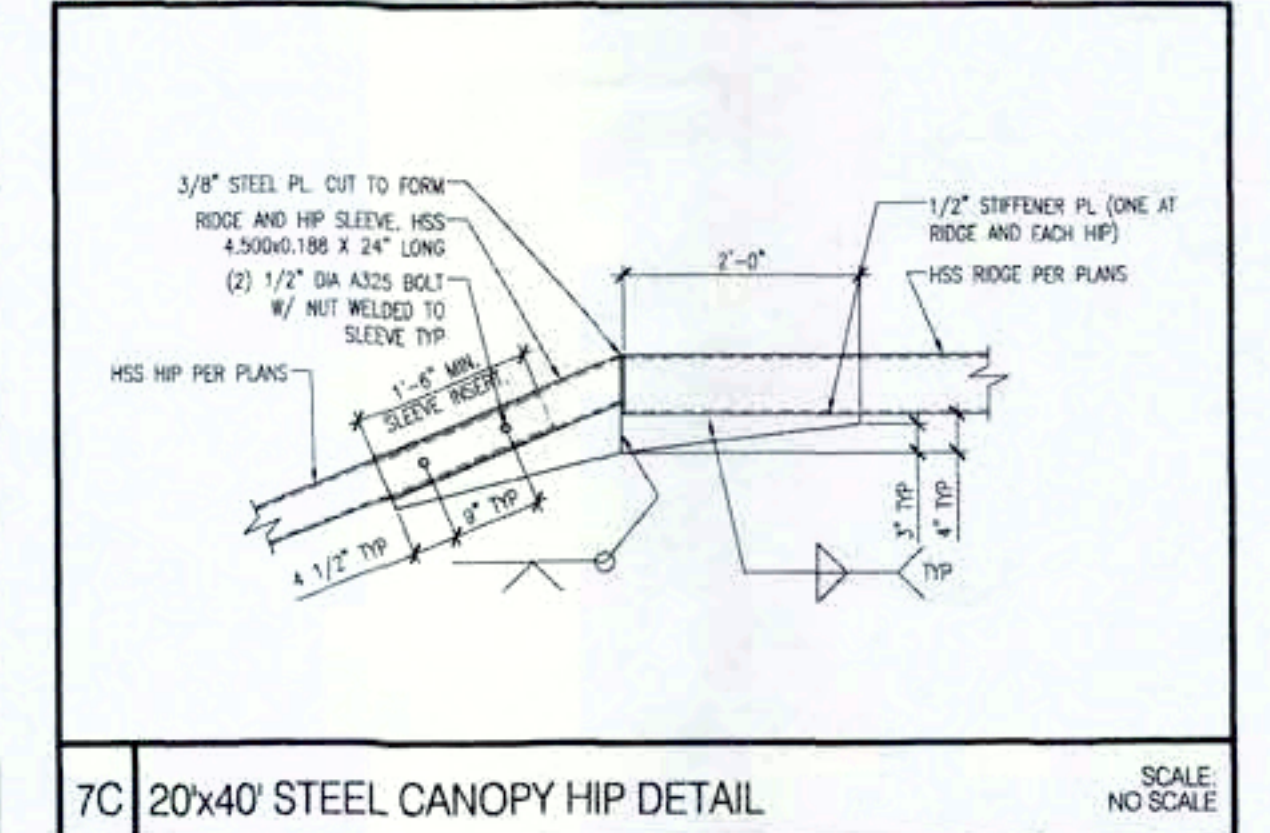

7C 20x40' STEEL CANOPY HIP DETAIL  
SCALE: NO SCALE

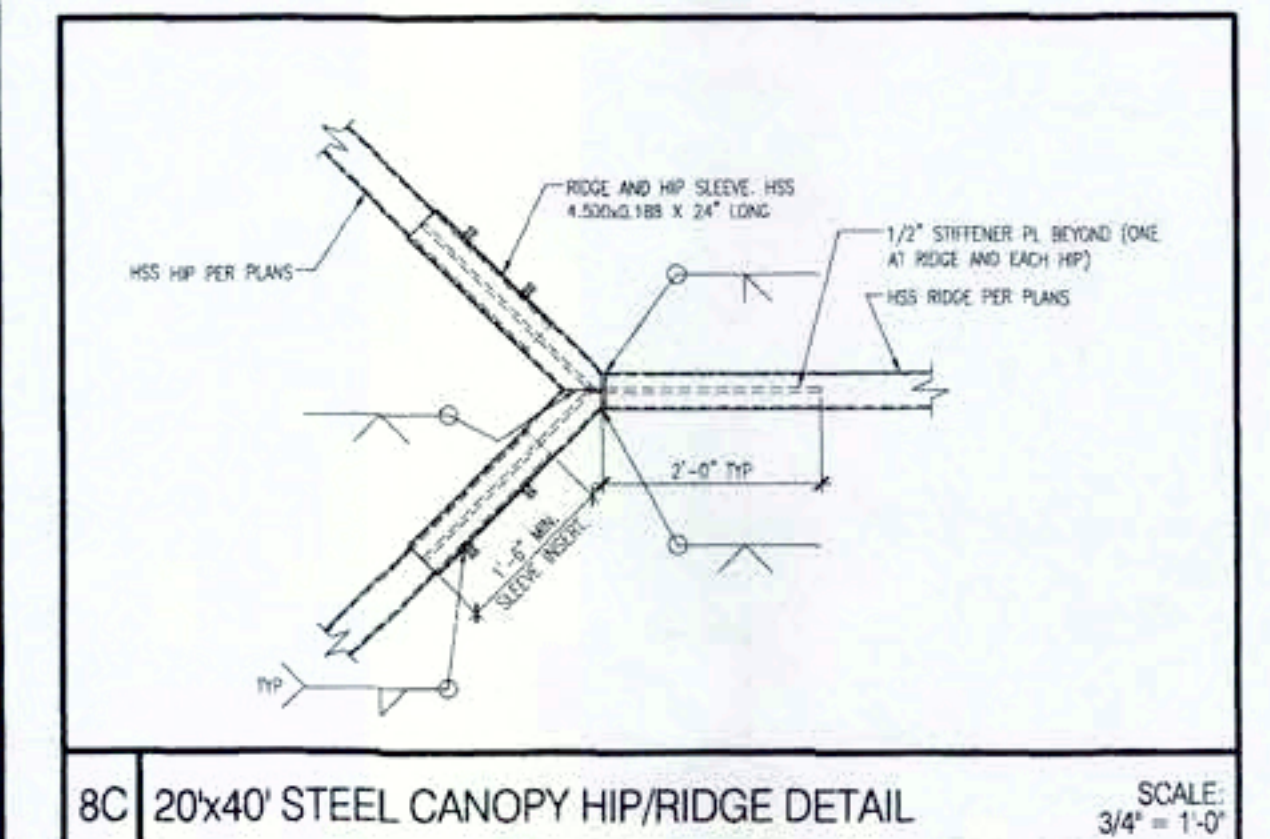

8C 20x40' STEEL CANOPY HIP/RIDGE DETAIL  
SCALE: 3/4" = 1'-0"

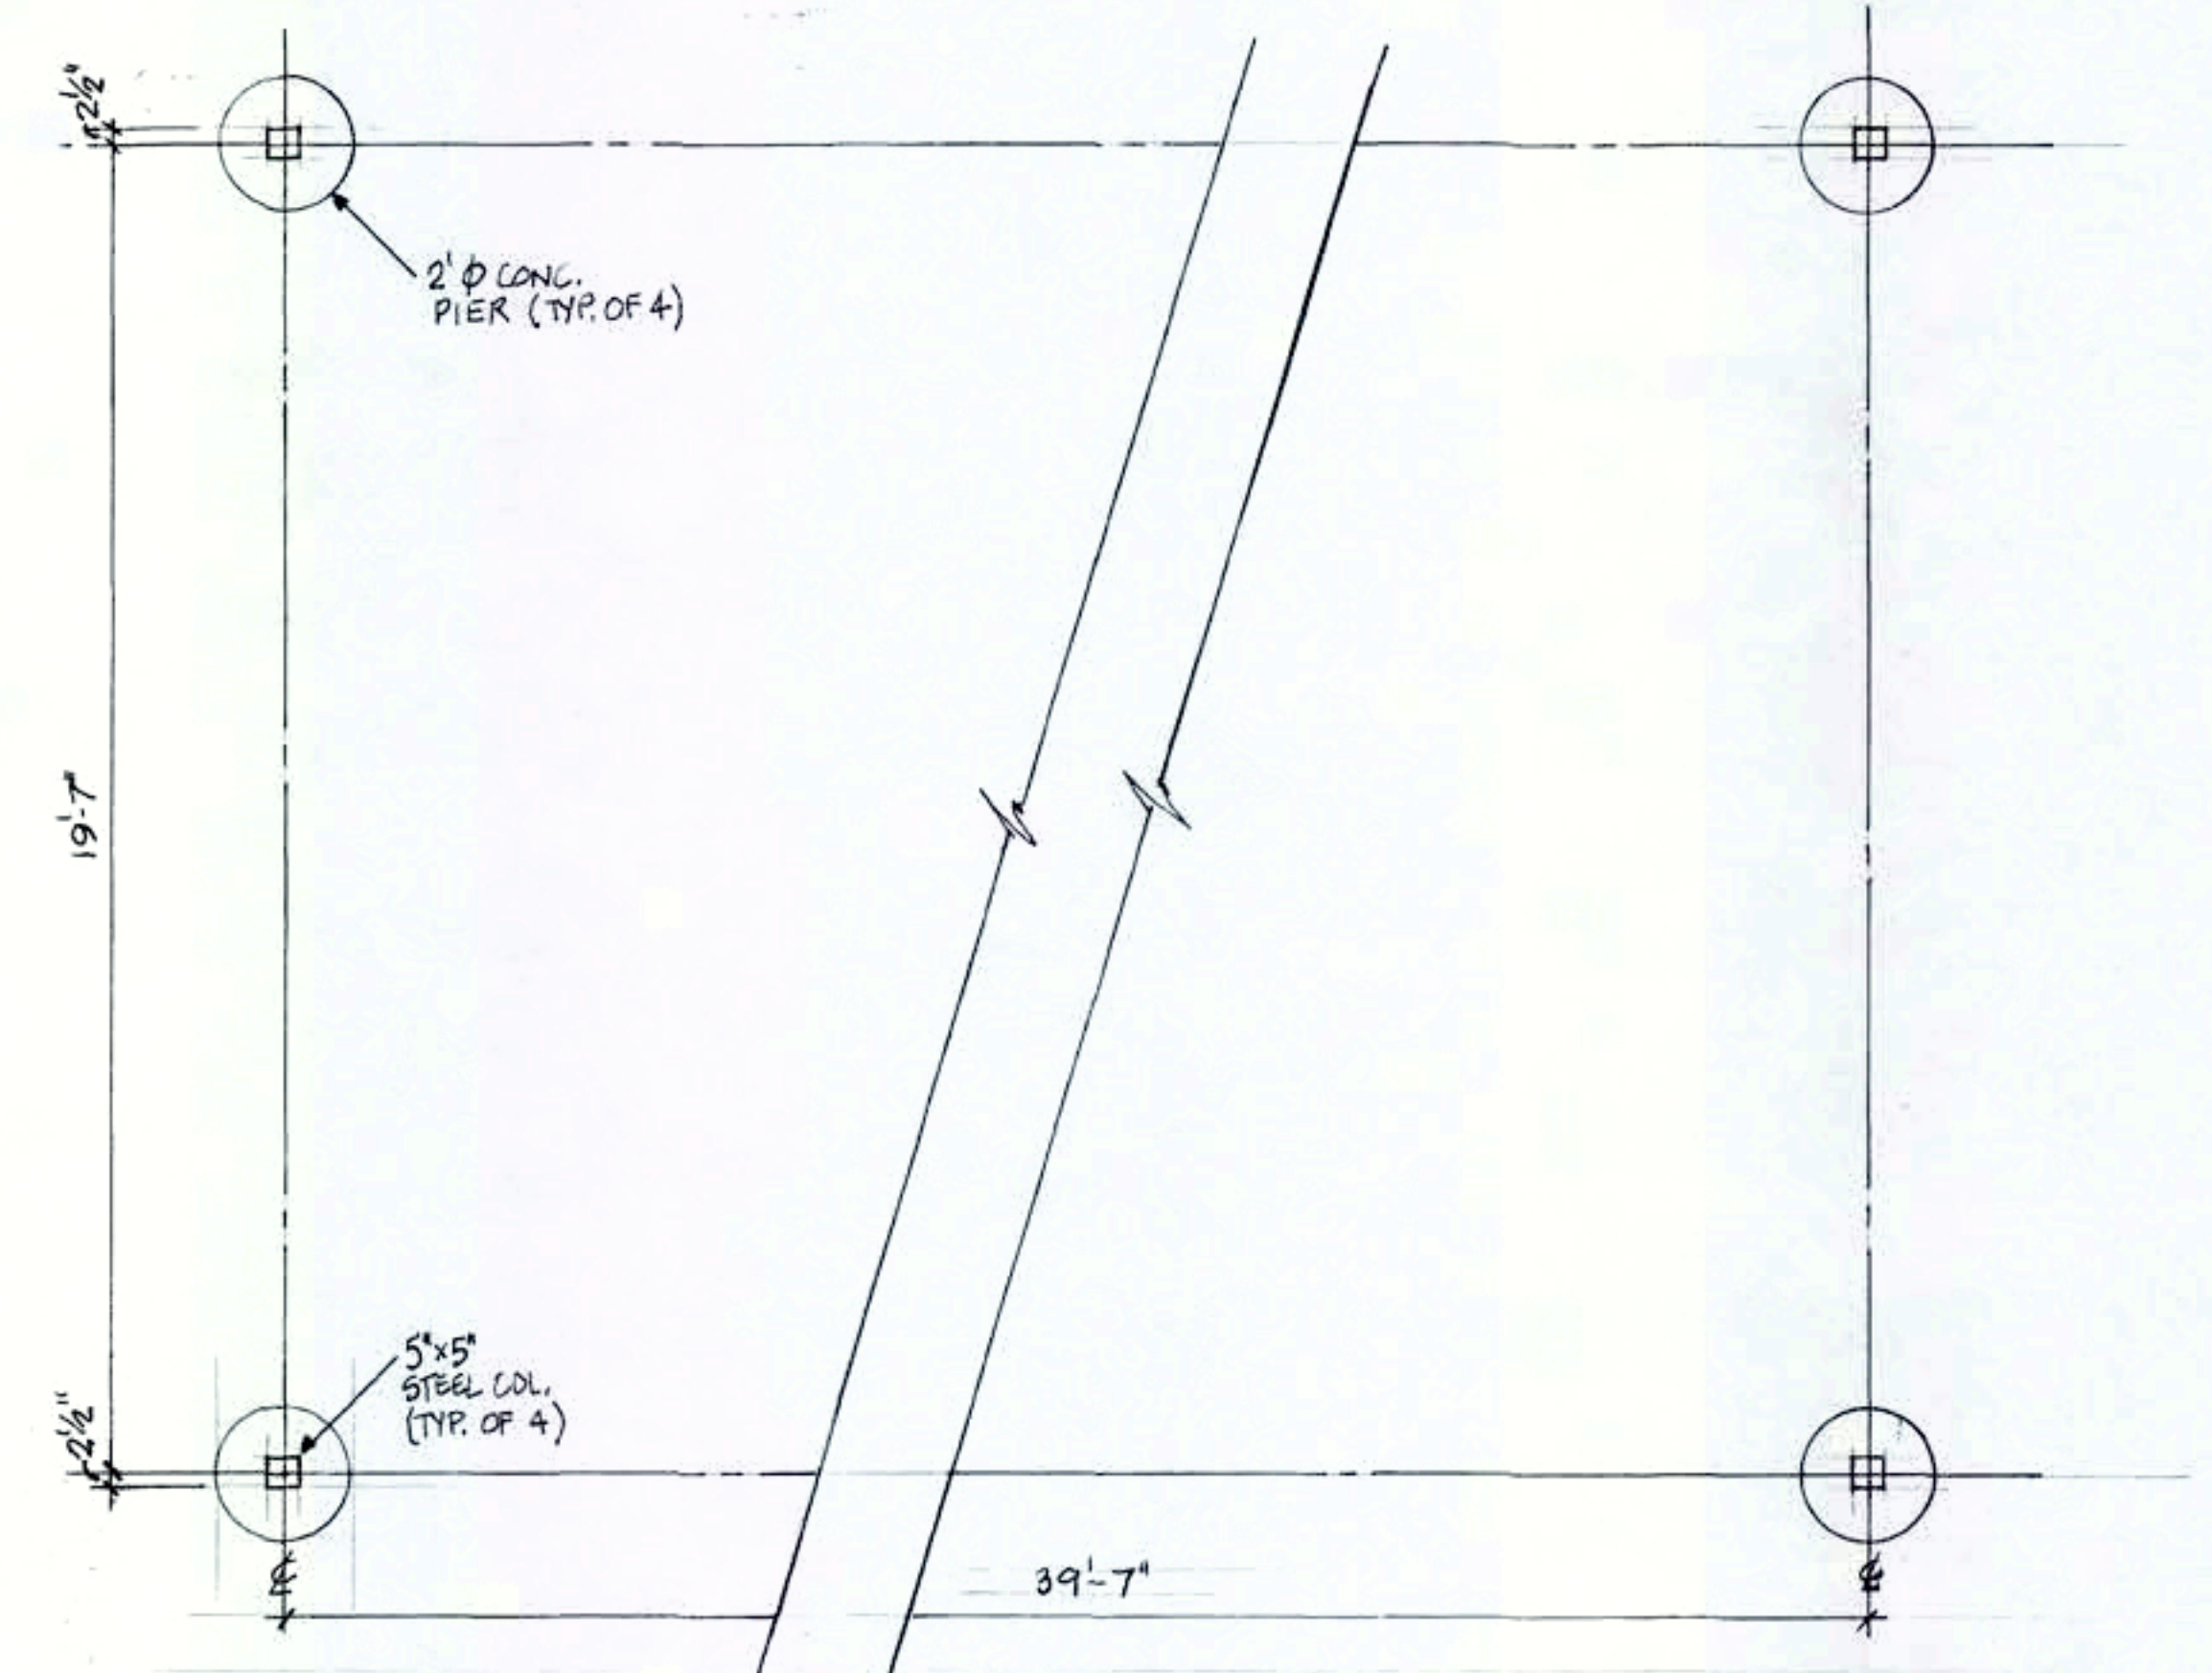

FOUNDATION PLAN 3/8" = 1'-0"



