

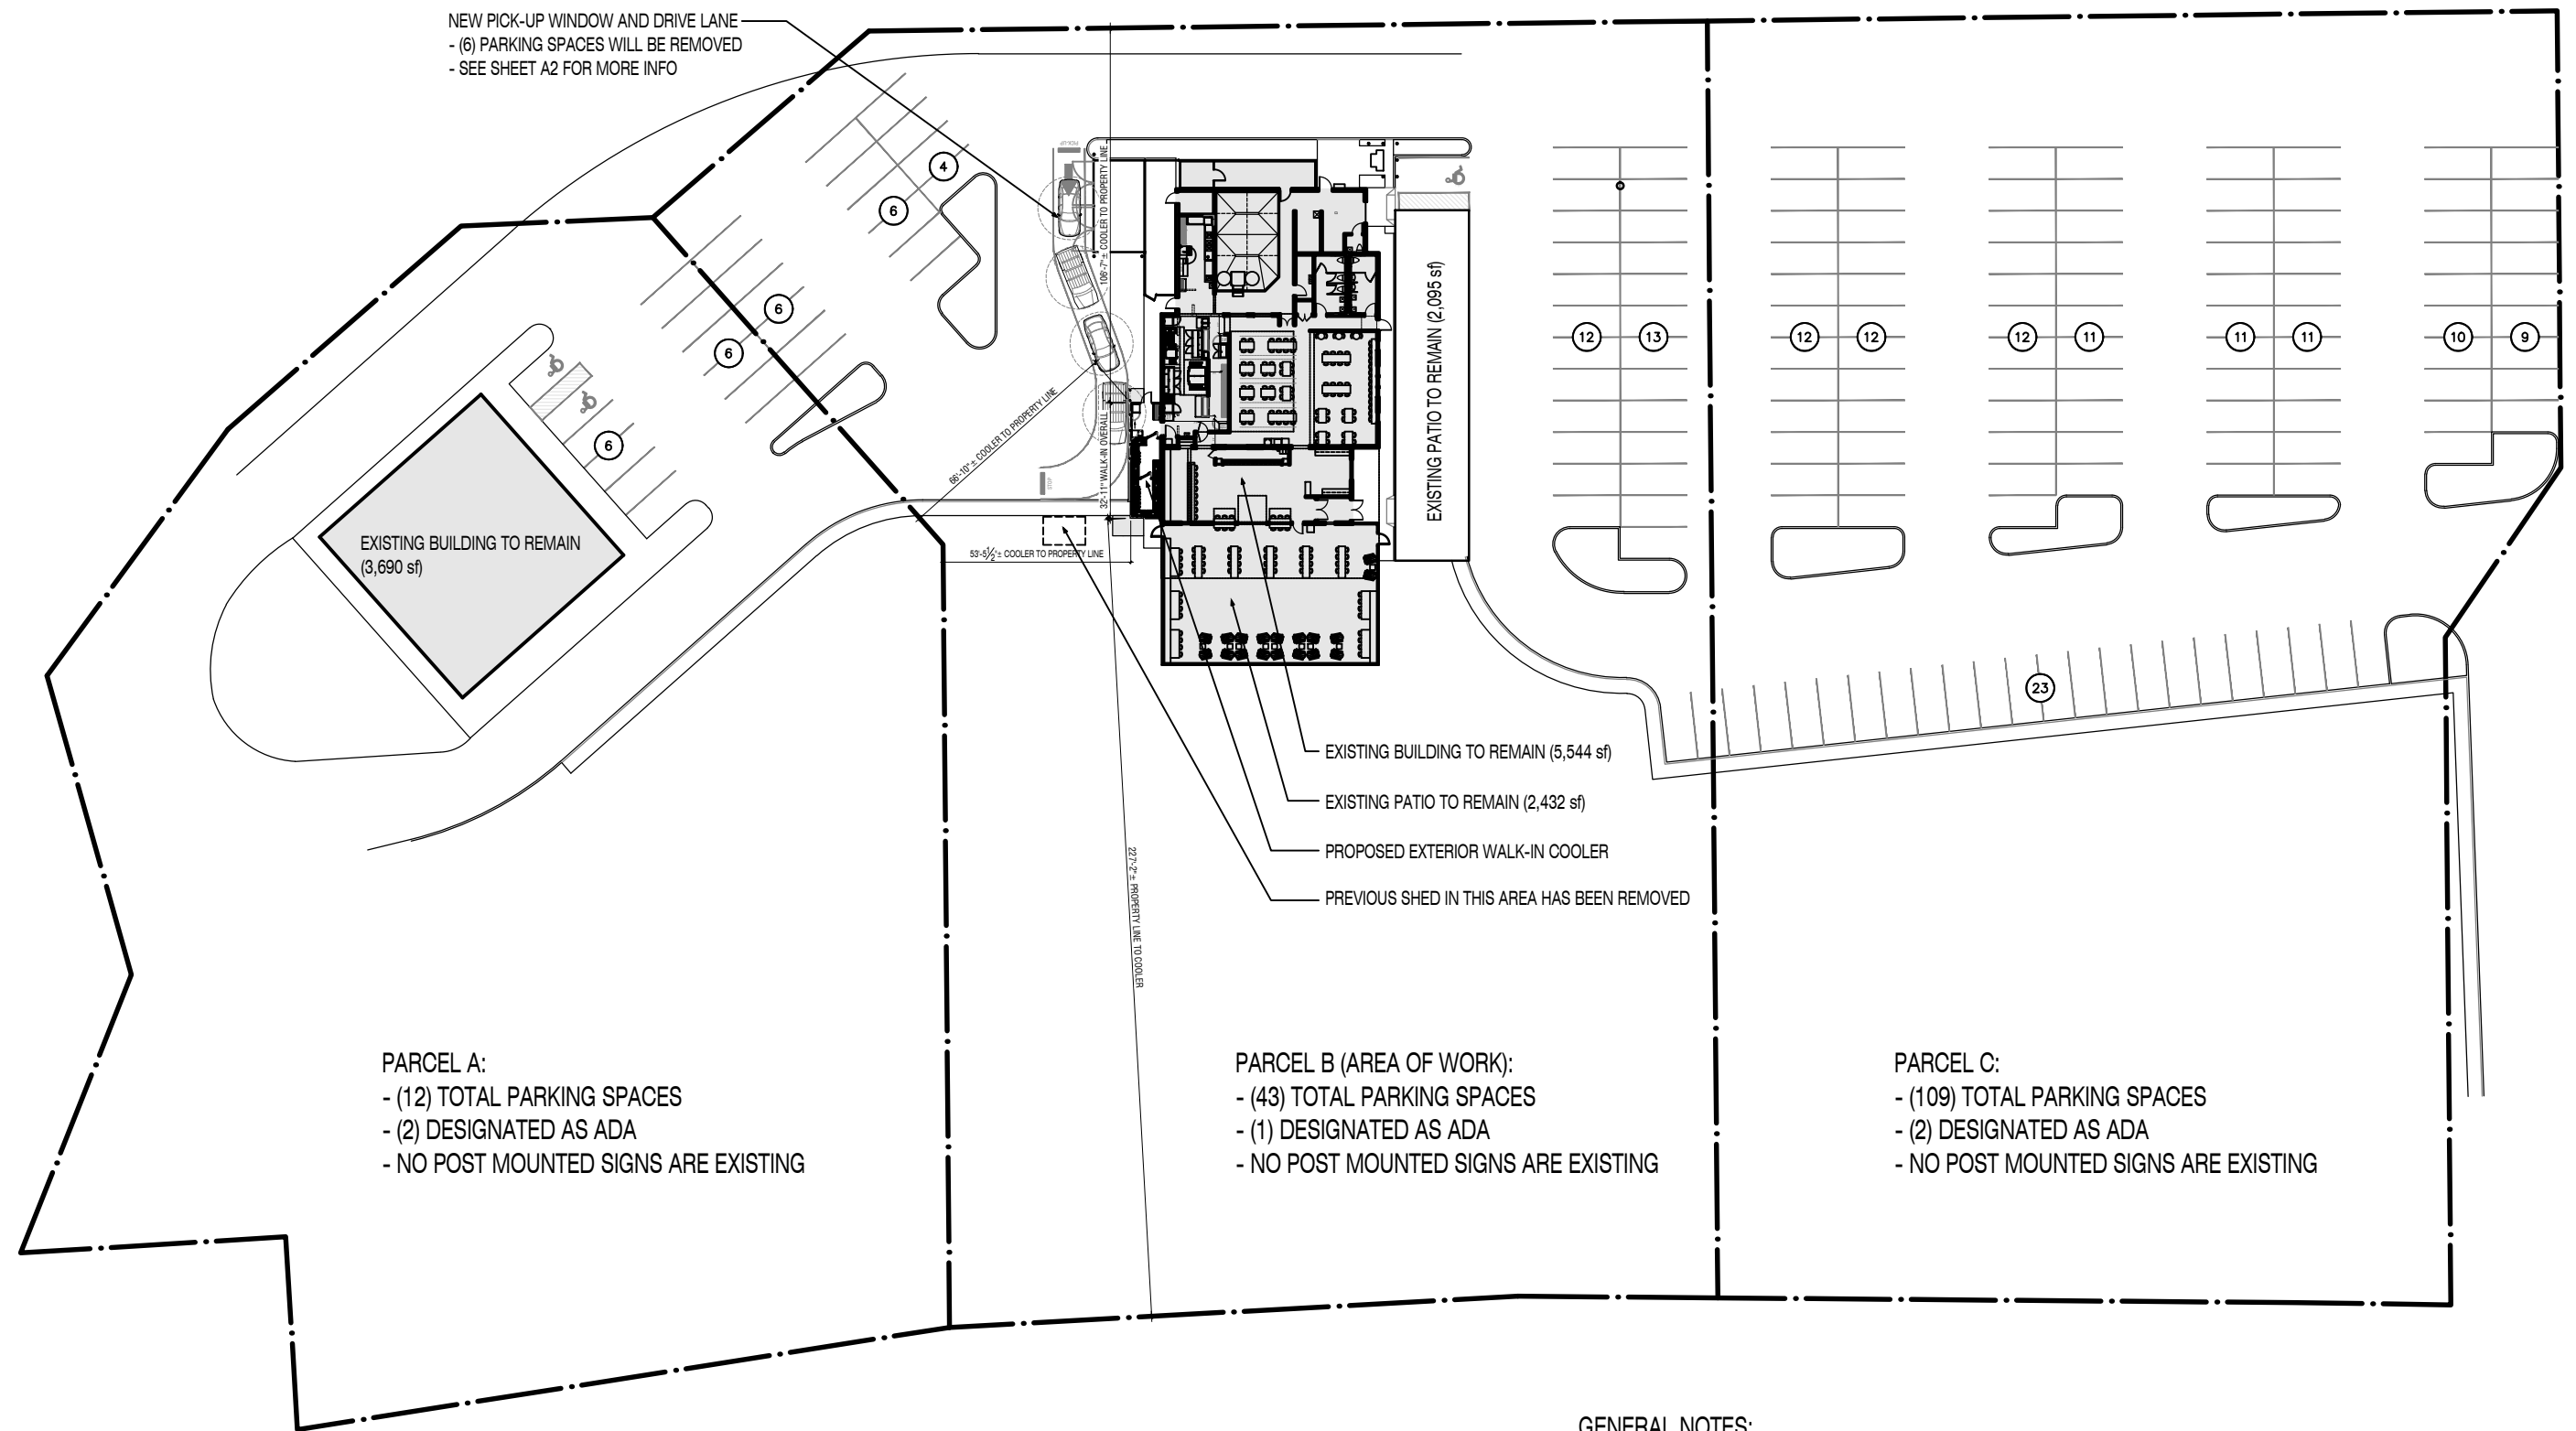


 

GENERAL NOTES:

1. THIS SITE PLAN IS INTENDED TO ILLUSTRATE SCOPE OF WORK FOR PROJECT BUT IS NOT A SURVEY.
2. THE EXISTING CONDITIONS SHOWN ARE BASED ON AERIAL PHOTOGRAPHS, PUBLIC RESOURCES, AND PREVIOUSLY APPROVED BUILDING PERMIT DRAWINGS.
3. ALL INFORMATION SHOWN IS EXISTING TO REMAIN EXCEPT FOR THE PROPOSED LAROSA'S PICK-UP WINDOW LANE AND WALK-IN COOLER.

 

scale: 1" = 50'-0"

insomnia design

LaRosa's @ Big Ash | 5230 Beechmont Ave.

24 November 2025

A1

