



4 BACK ELEVATION
SCALE: 3/16" = 1'-0"

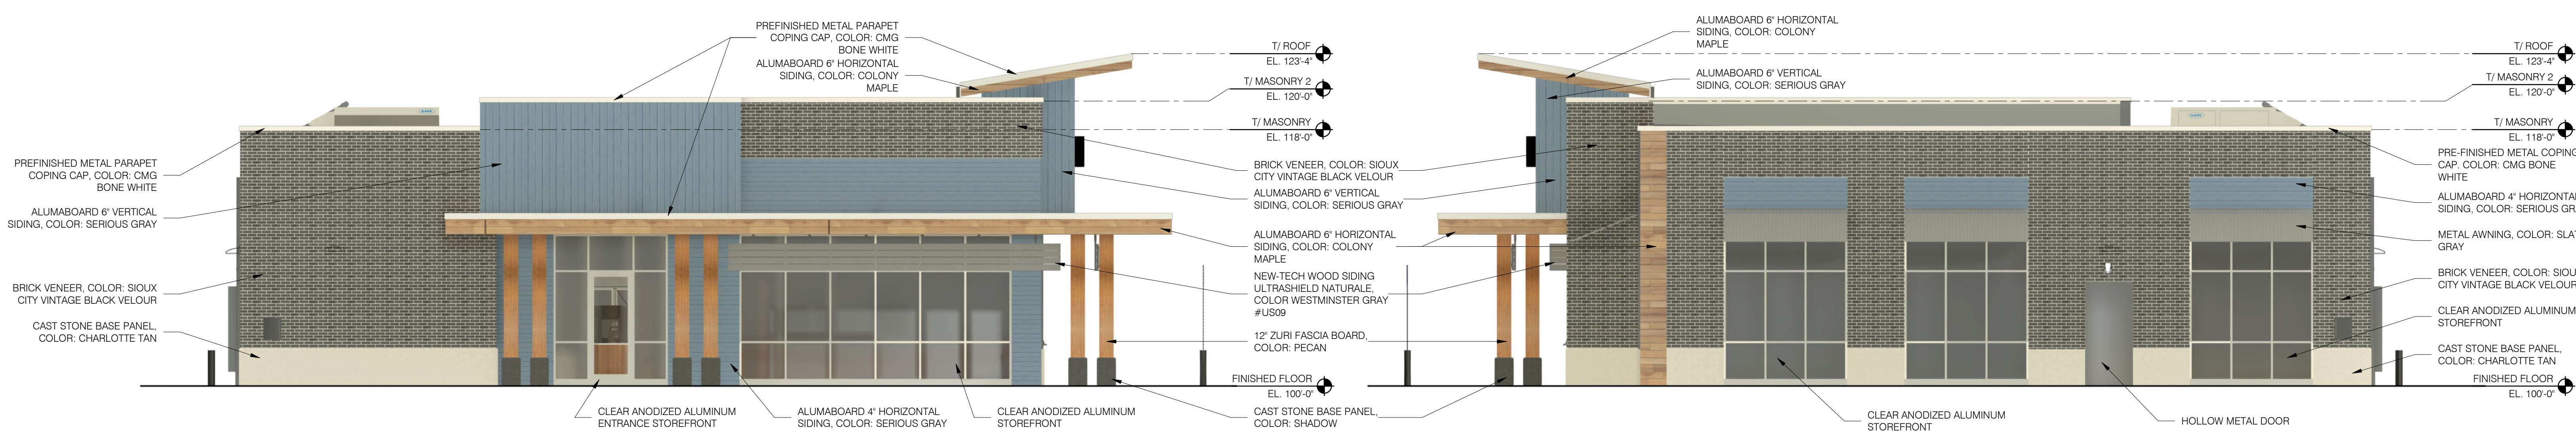

3 SIDE ELEVATION
SCALE: 3/16" = 1'-0"


2 SIDE ELEVATION
SCALE: 3/16" = 1'-0"

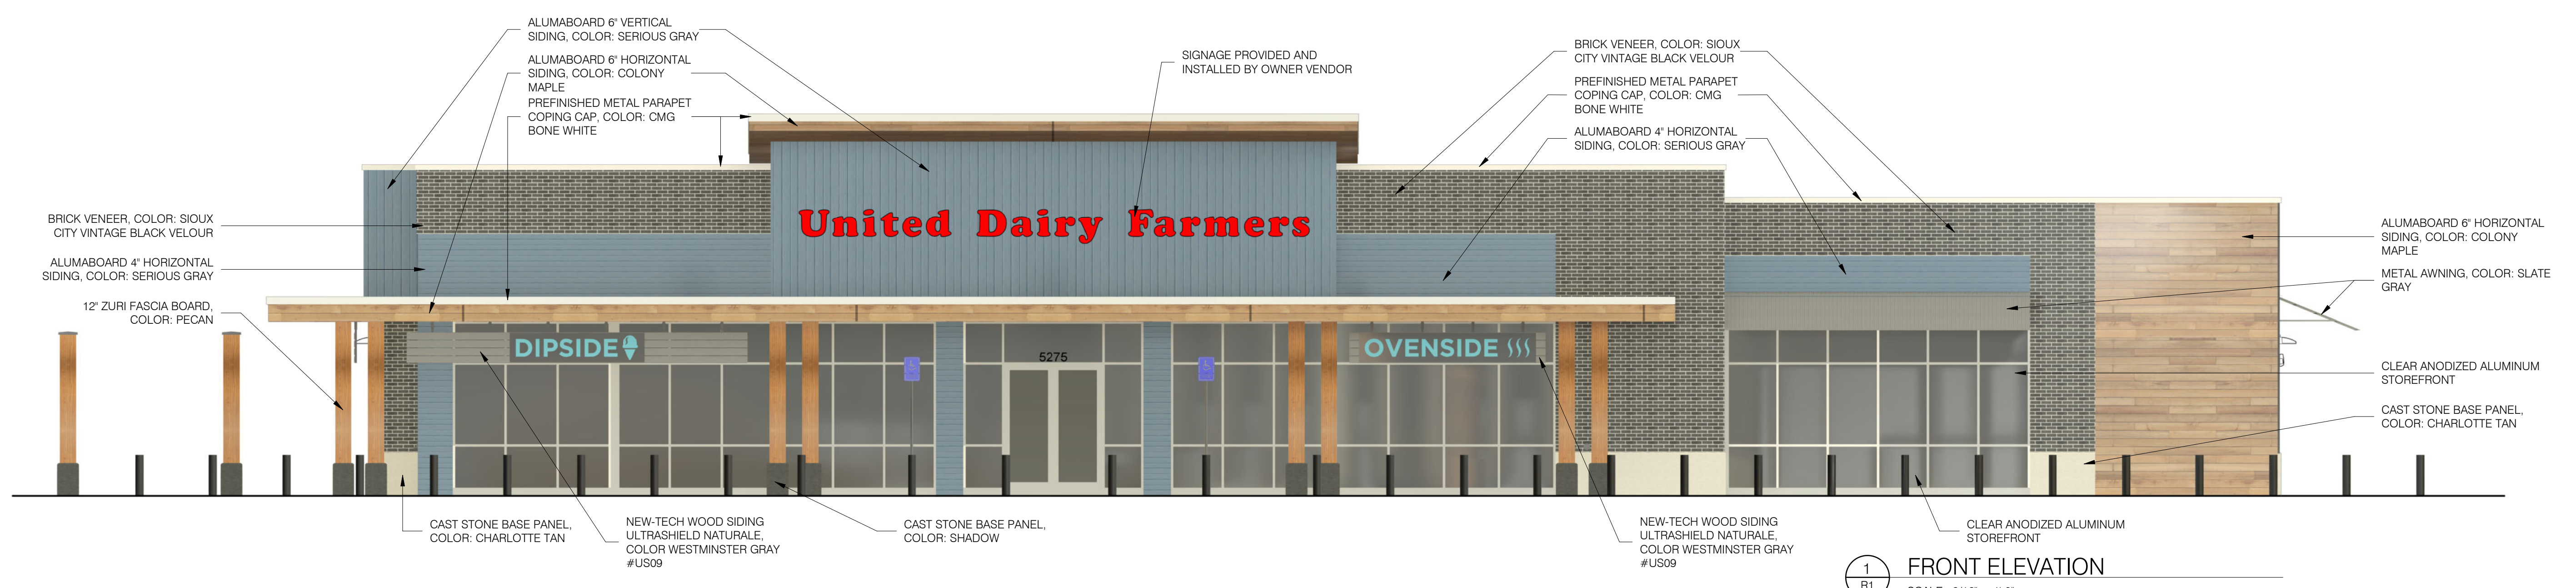


1 FRONT ELEVATION
SCALE: 3/16" = 1'-0"

UDF BEECHMONT & ELSTUN

5275 BEECHMONT AVE.
CINCINNATI, OH 45230

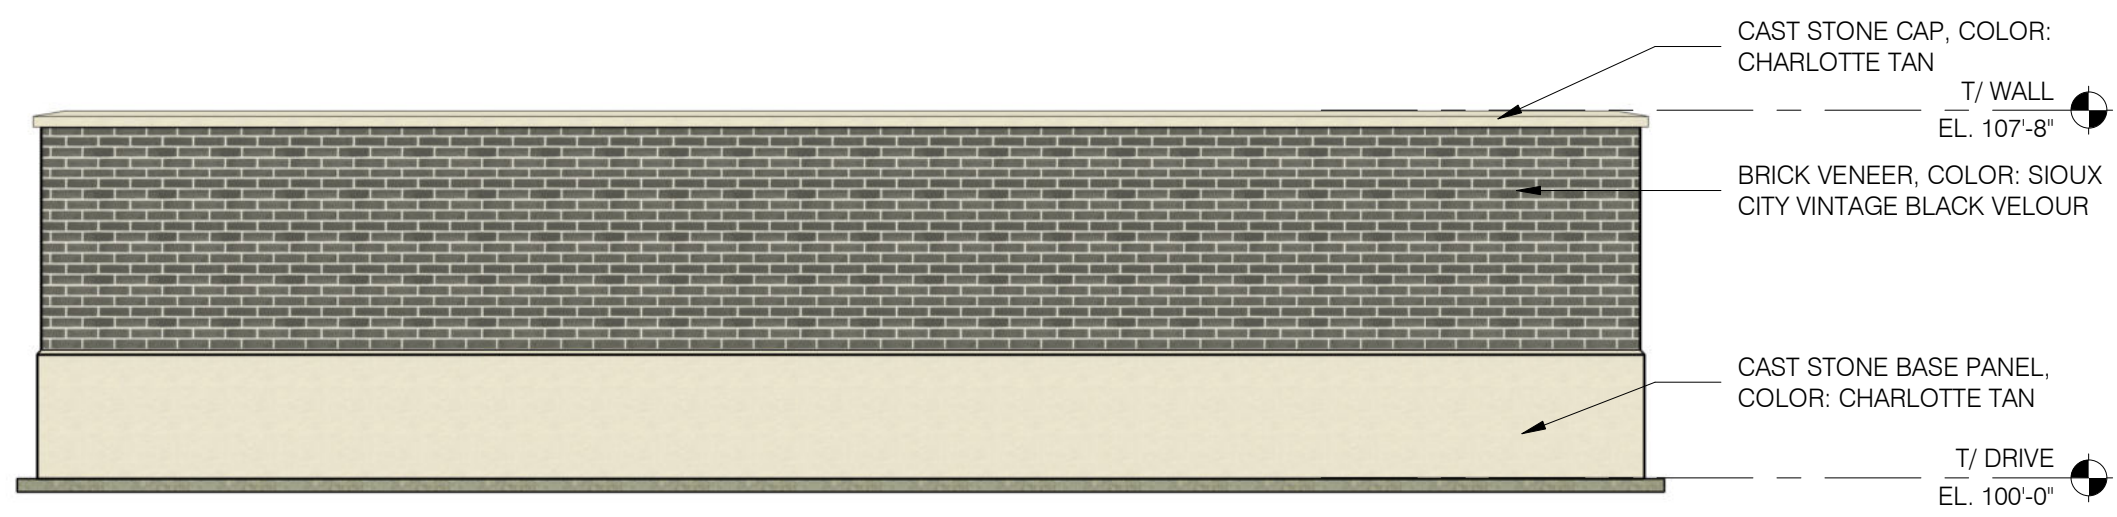


7 BACK DUMPSTER ELEVATION
SCALE: 1/4" = 1'-0"

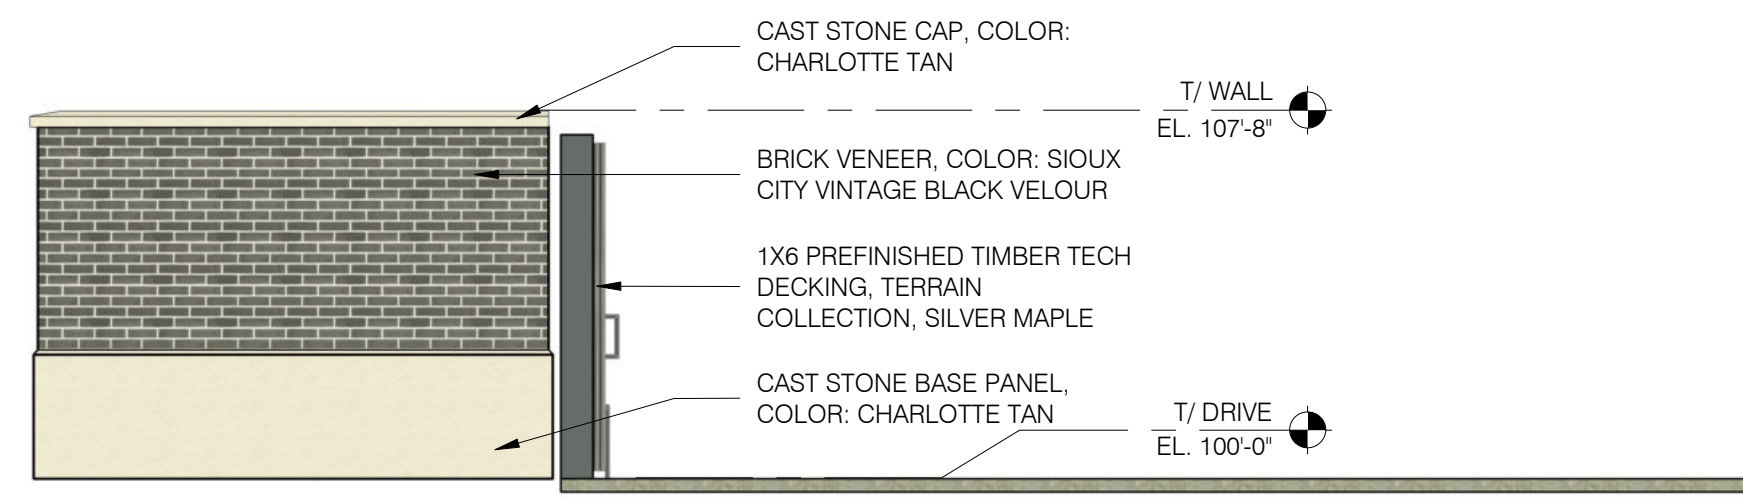


6 SIDE DUMPSTER ELEVATION
SCALE: 1/4" = 1'-0"




5 FRONT DUMPSTER ELEVATION
SCALE: 1/4" = 1'-0"

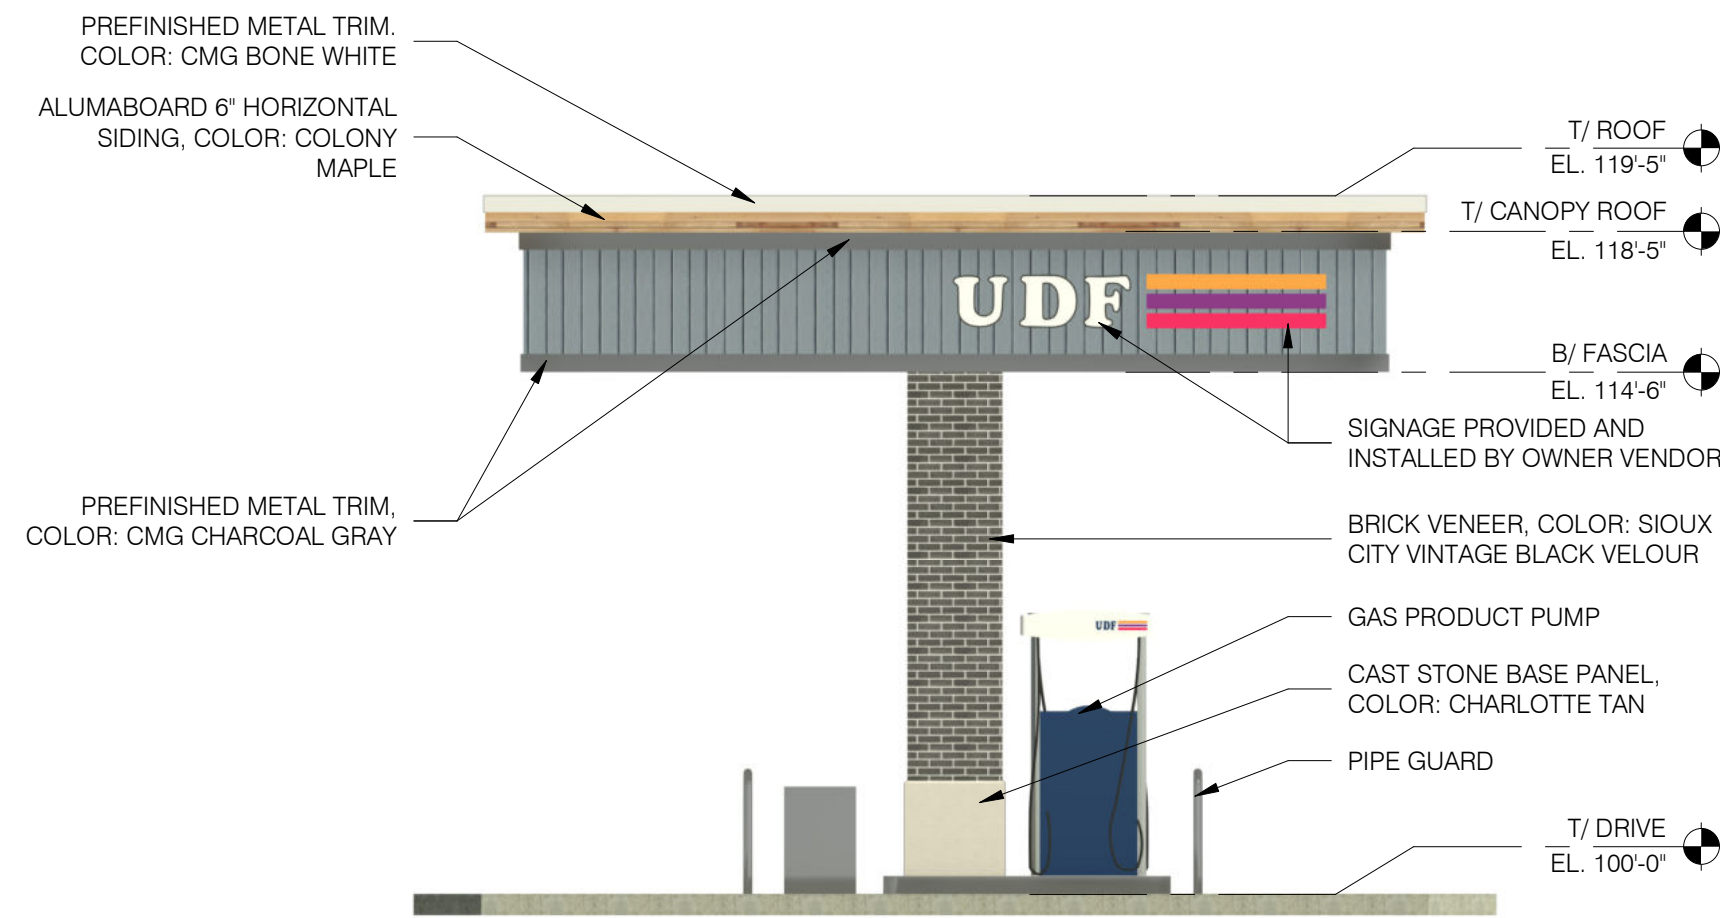


4 SIDE GAS CANOPY ELEVATION
SCALE: 3/16" = 1'-0"

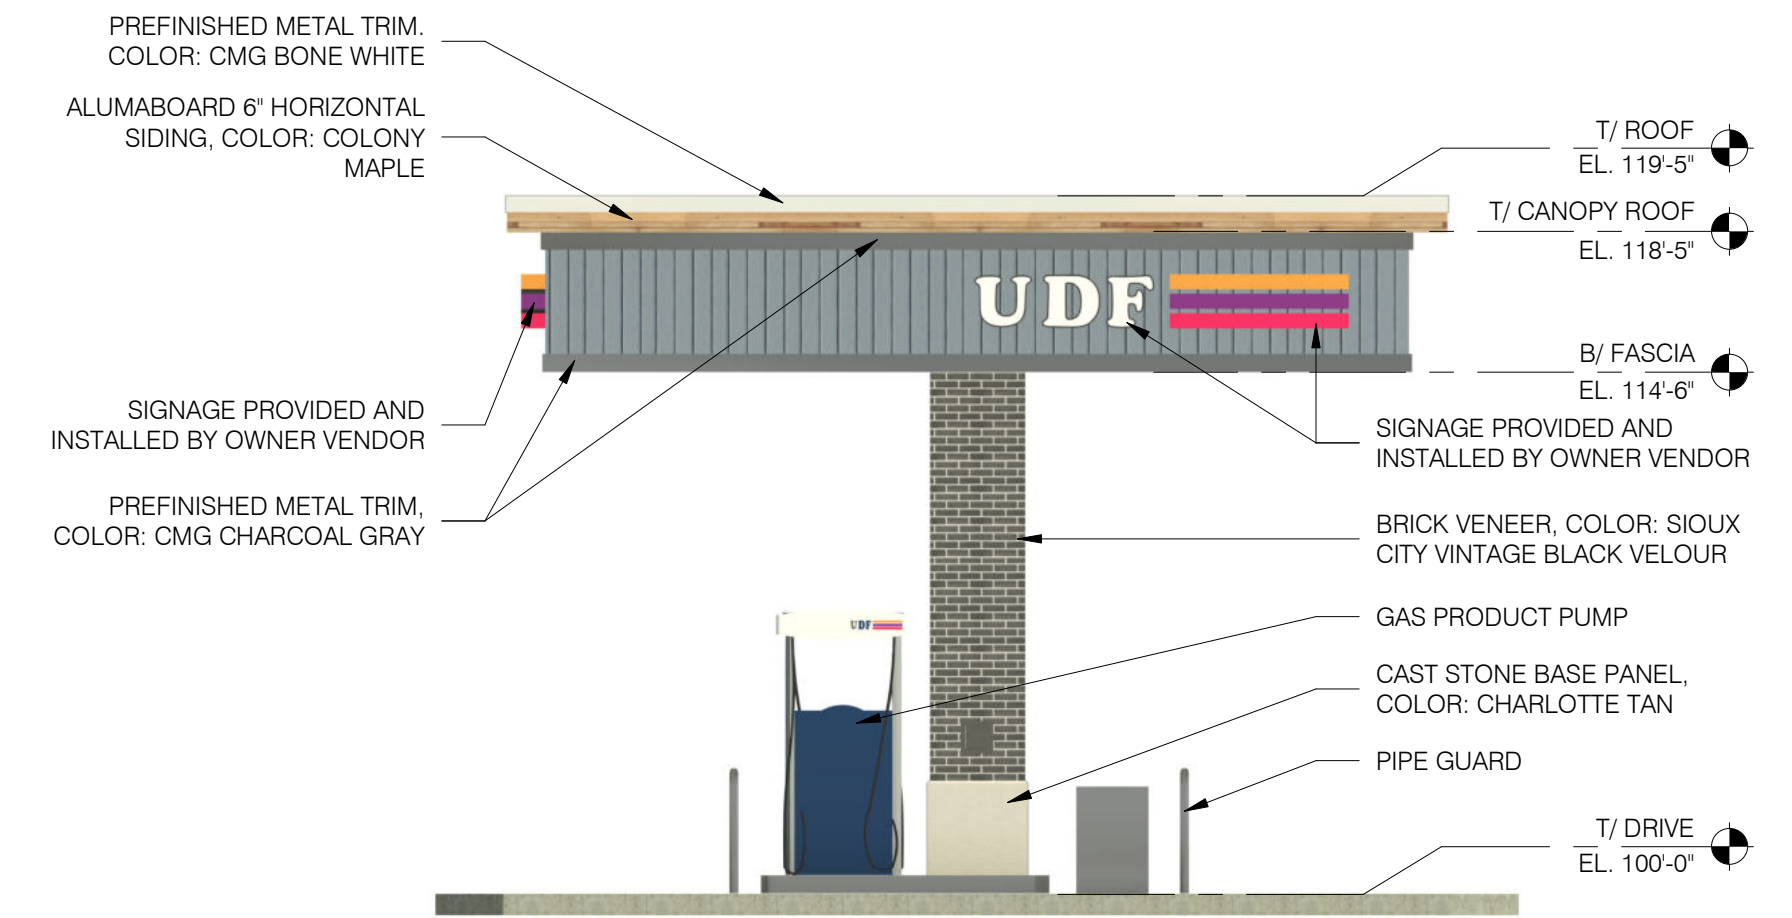

3 SIDE GAS CANOPY ELEVATION
SCALE: 3/16" = 1'-0"

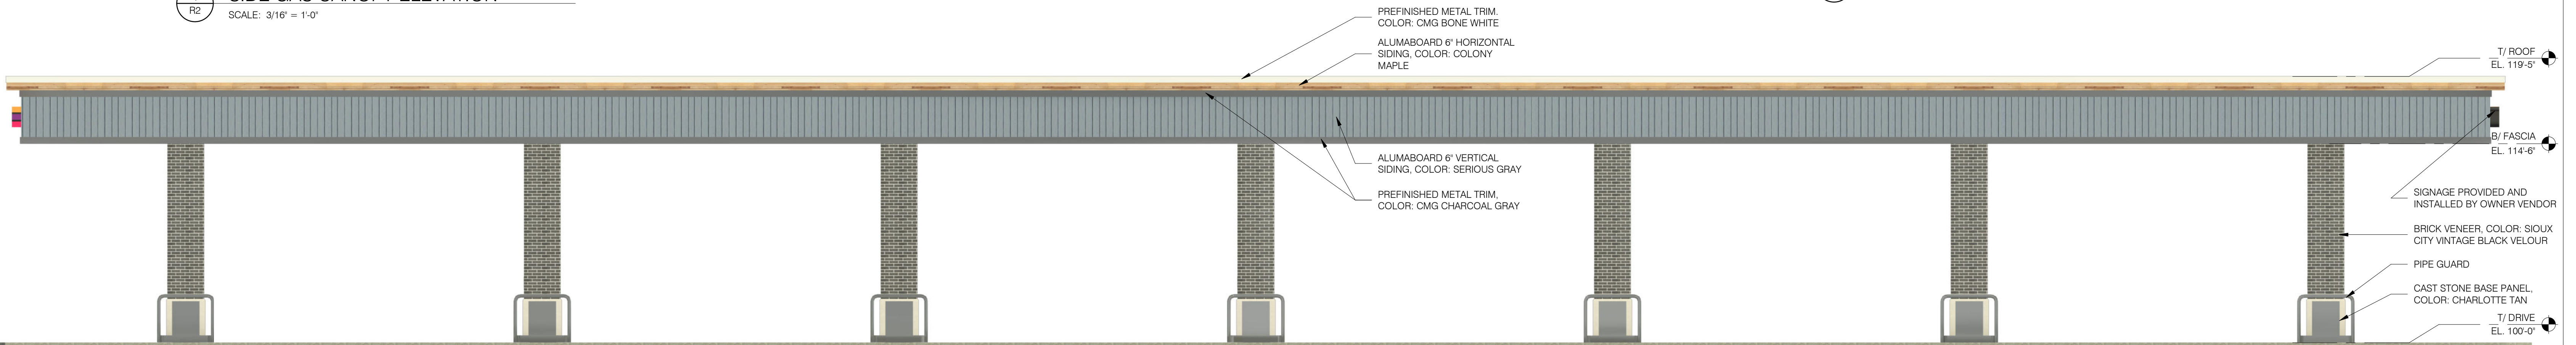

2 GAS CANOPY BACK ELEVATION
SCALE: 3/16" = 1'-0"

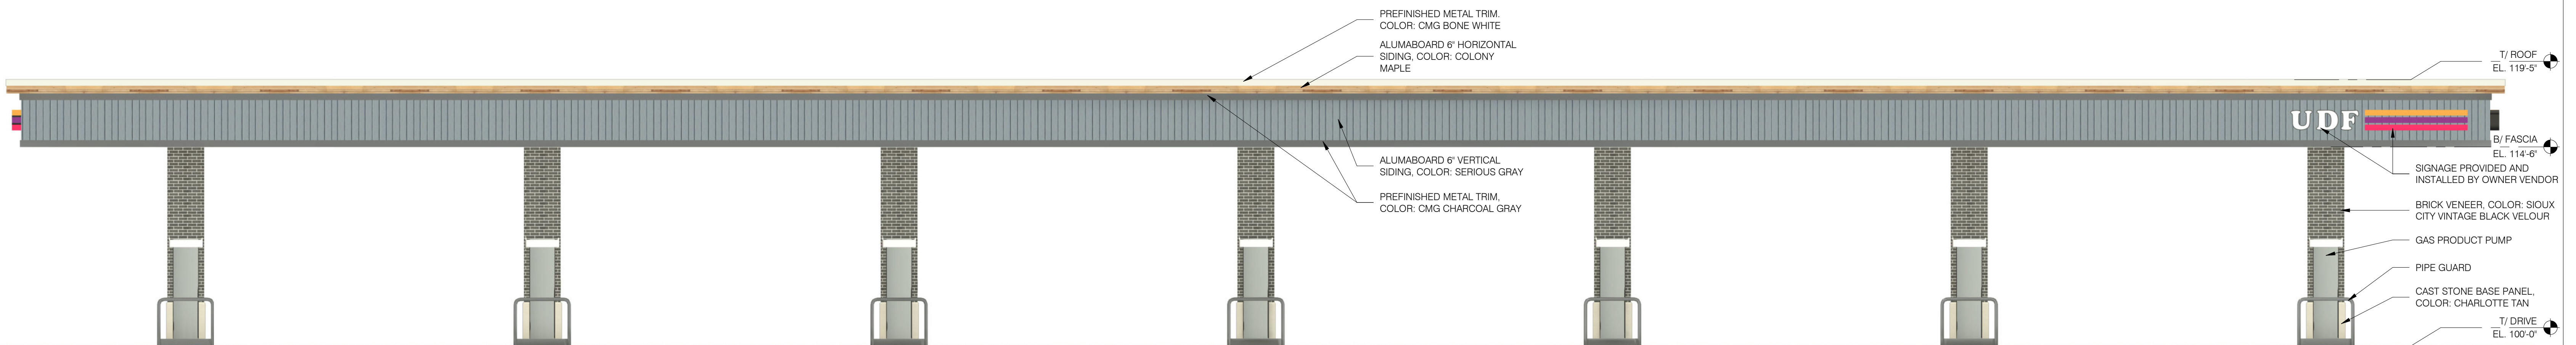

1 GAS CANOPY FRONT ELEVATION
SCALE: 3/16" = 1'-0"

UDF BEECHMONT & ELSTUN

5275 BEECHMONT AVE.
CINCINNATI, OH 45230