

ISSUANCE SCHEDULE	DESCRIPTION
NUMBER	DATE

MOTLEY 7 BREW, LLC
7 BREW
ANDERSON TOWNSHIP, OH


7763 BEECHMONT AVE.
CINCINNATI, OH 45255

PROJECT NO: 10020112.13
DATE ISSUED: 11/22/2024
DESIGNED BY: JME/RA
DRAWN BY: MKN
CHECKED BY: JME

SHEET NAME:
FLOOR PLANS


SHEET NO:

A1.0

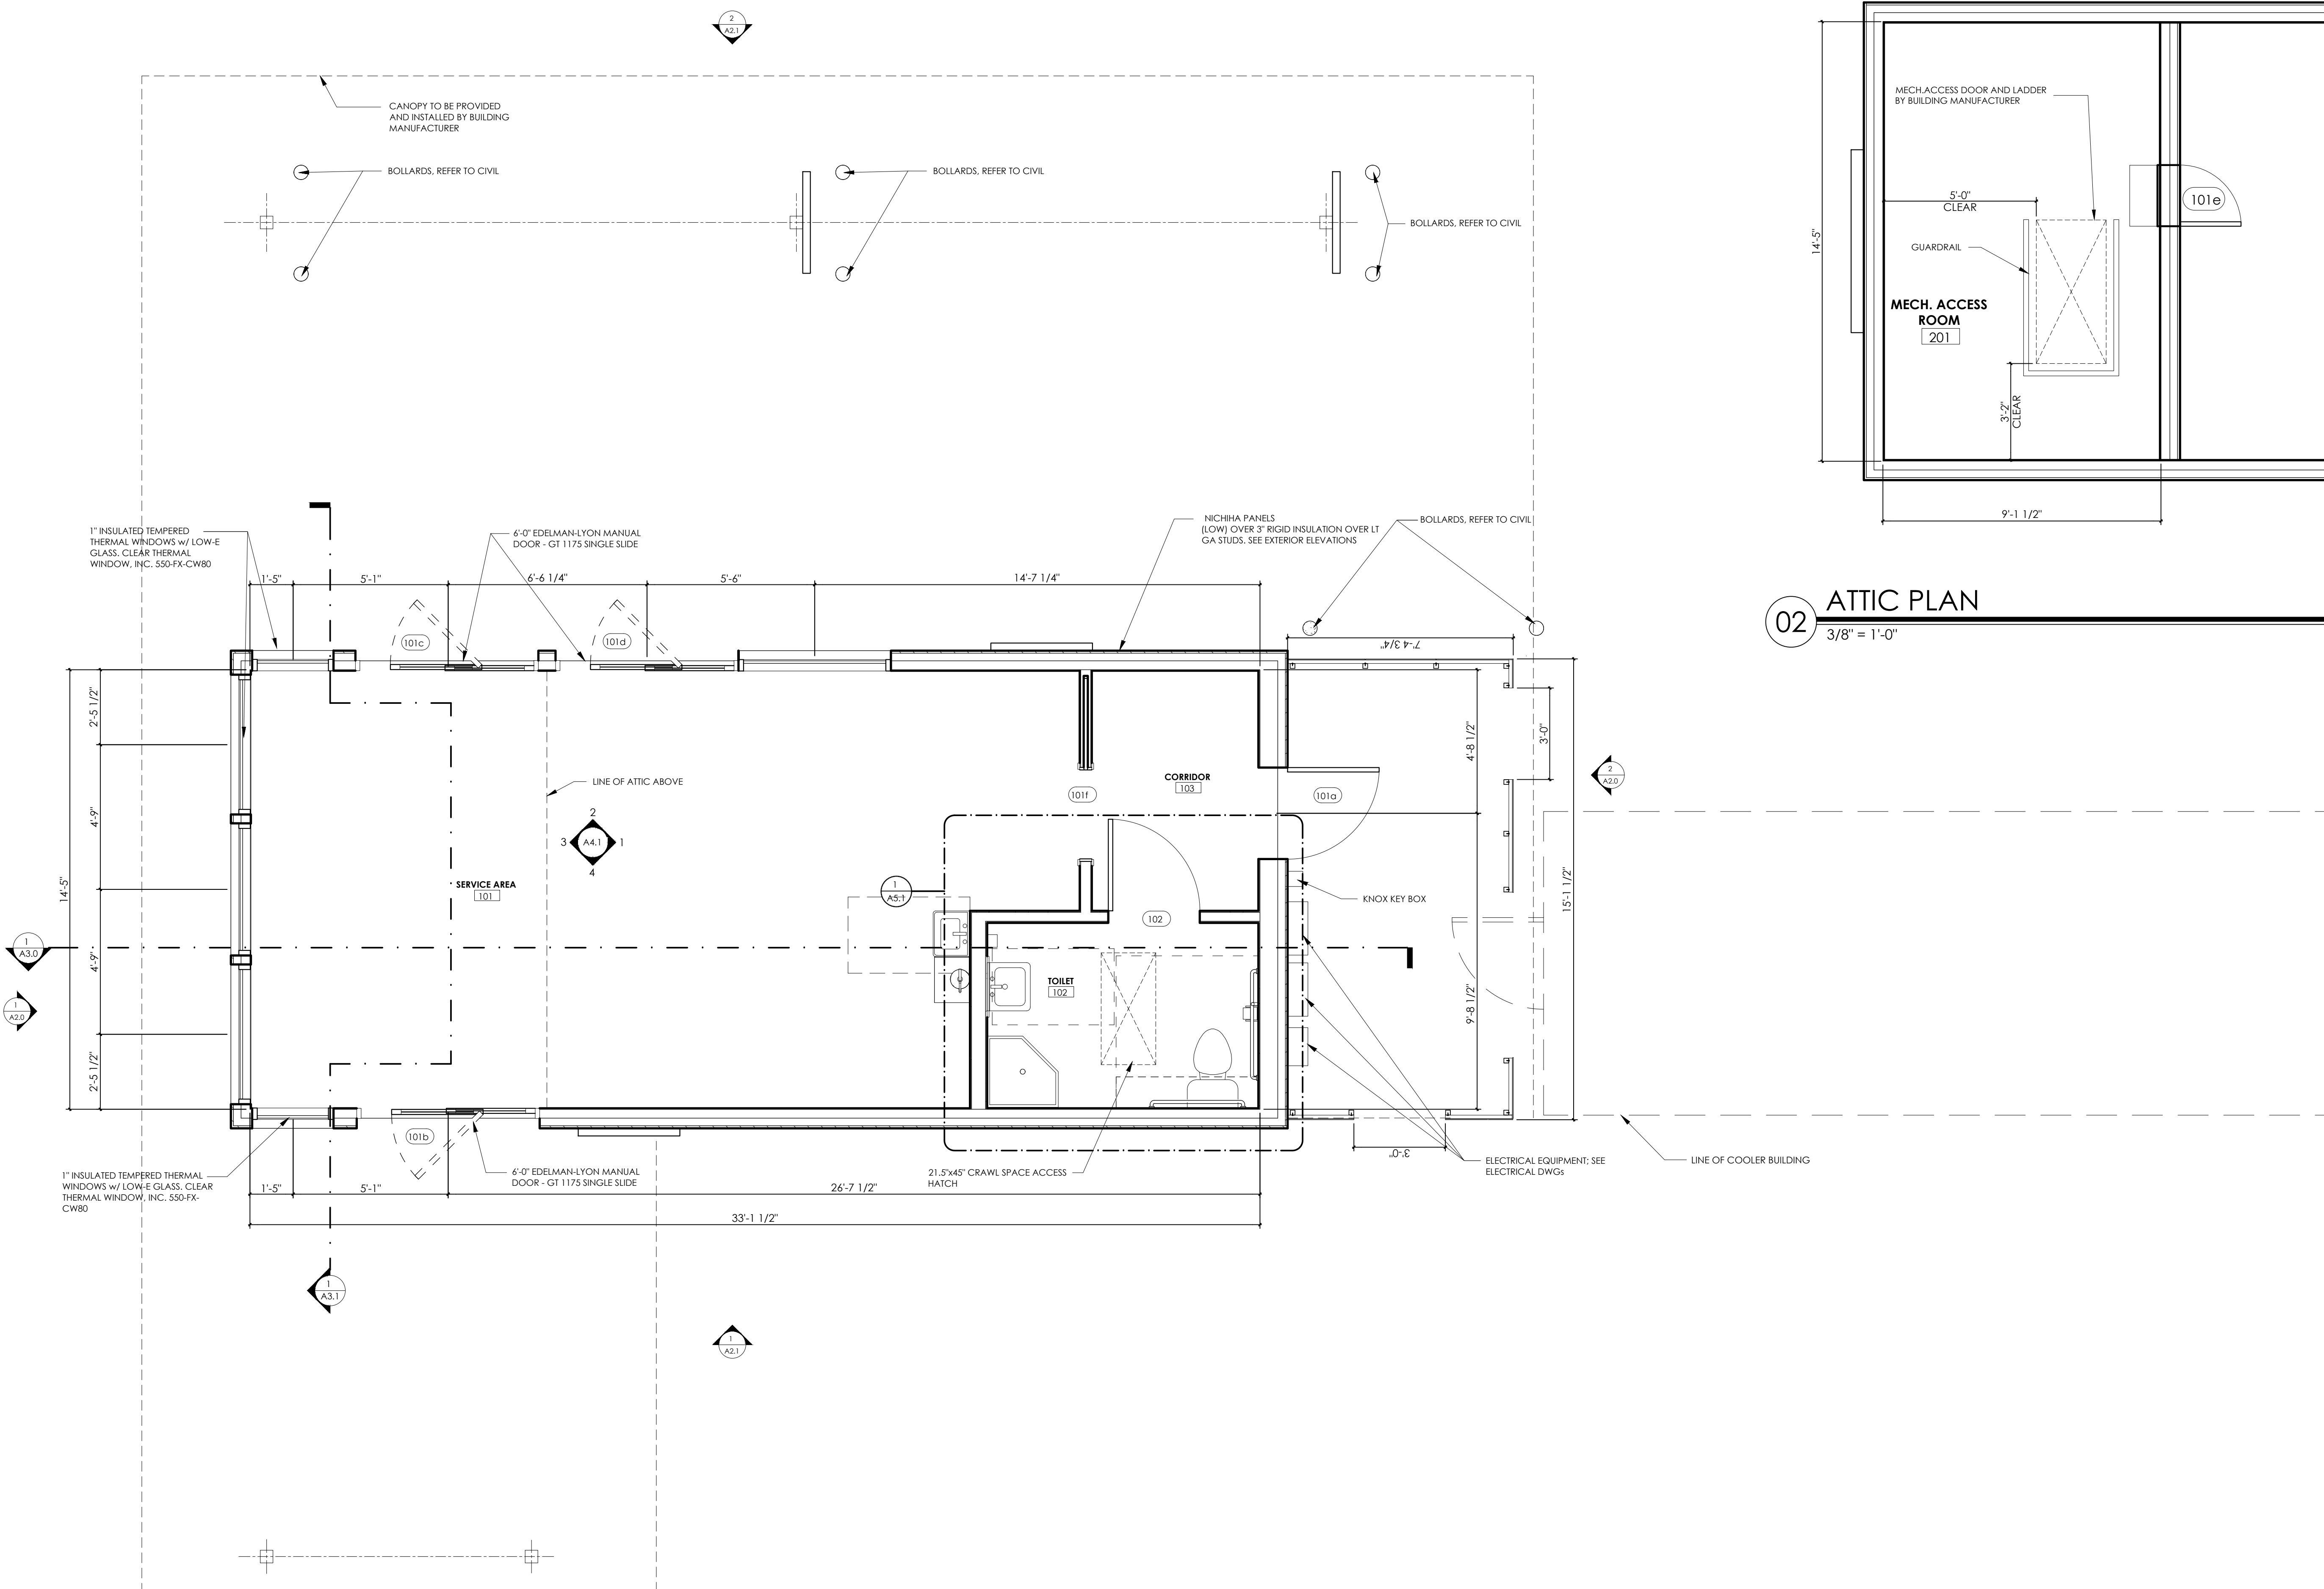


01
3/8" = 1'-0"


02 ATTIC PLAN
3/8" = 1'-0"

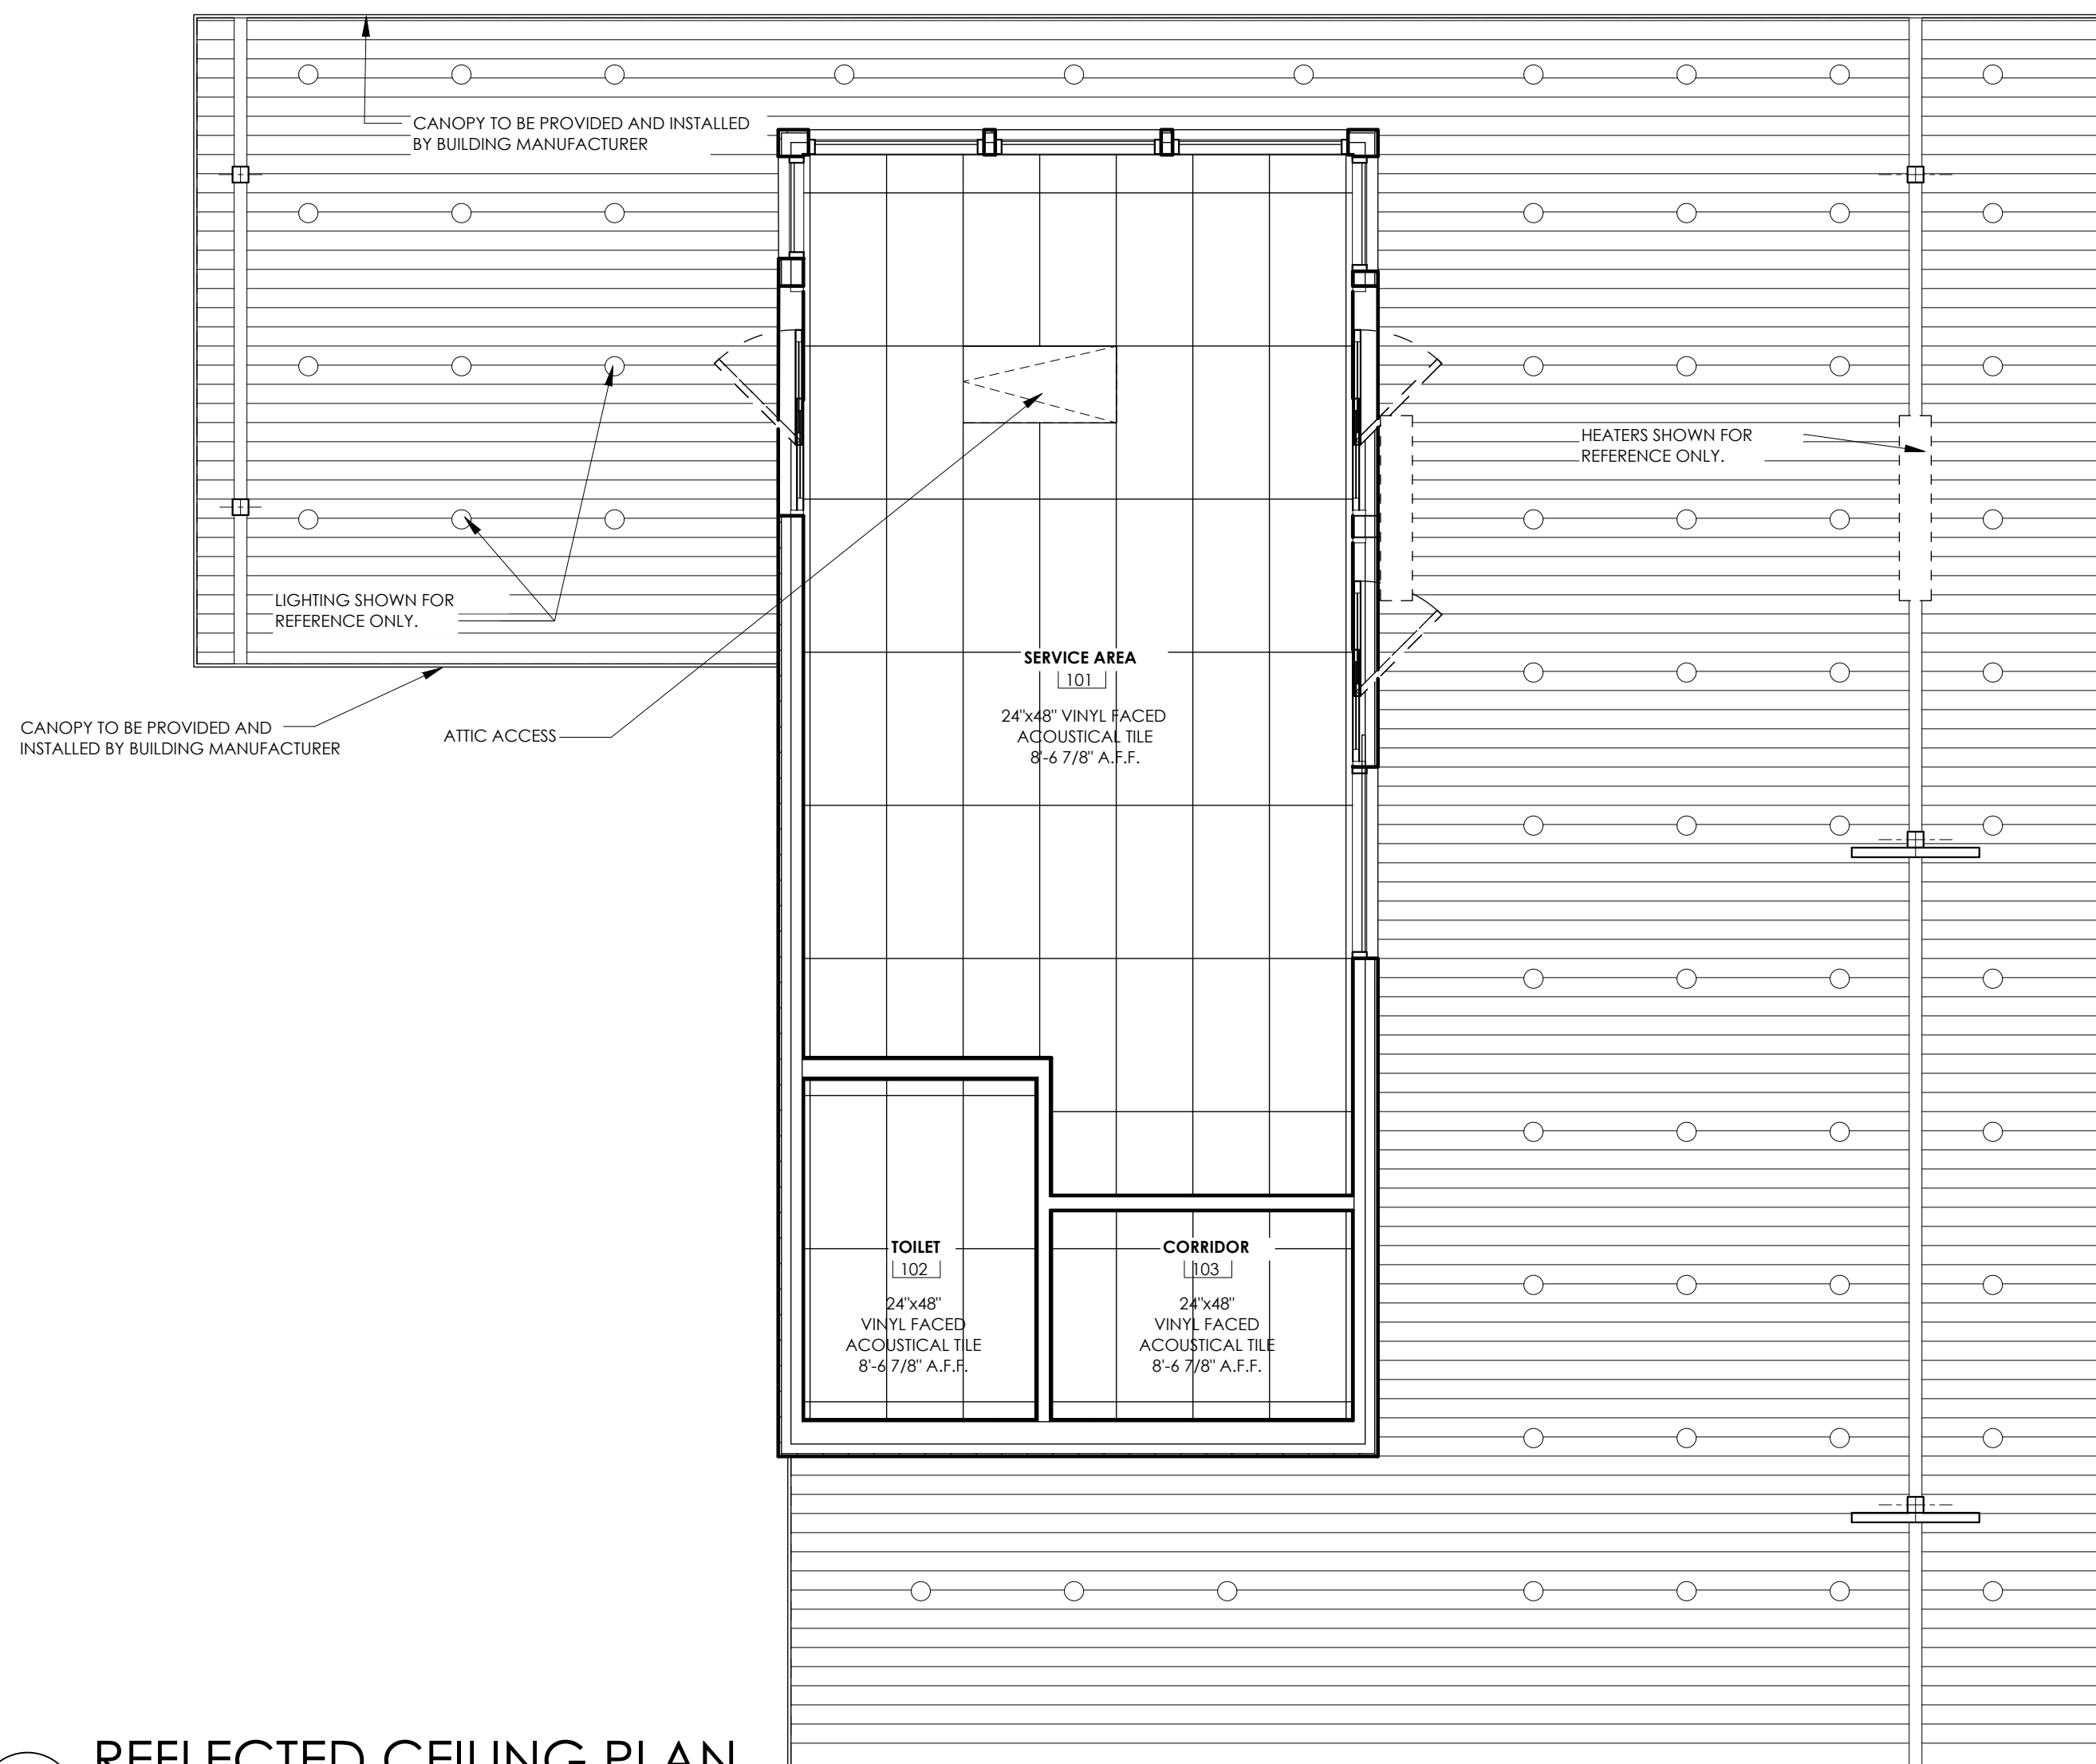

01 REFLECTED CEILING PLAN
 3/8" = 1'-0"

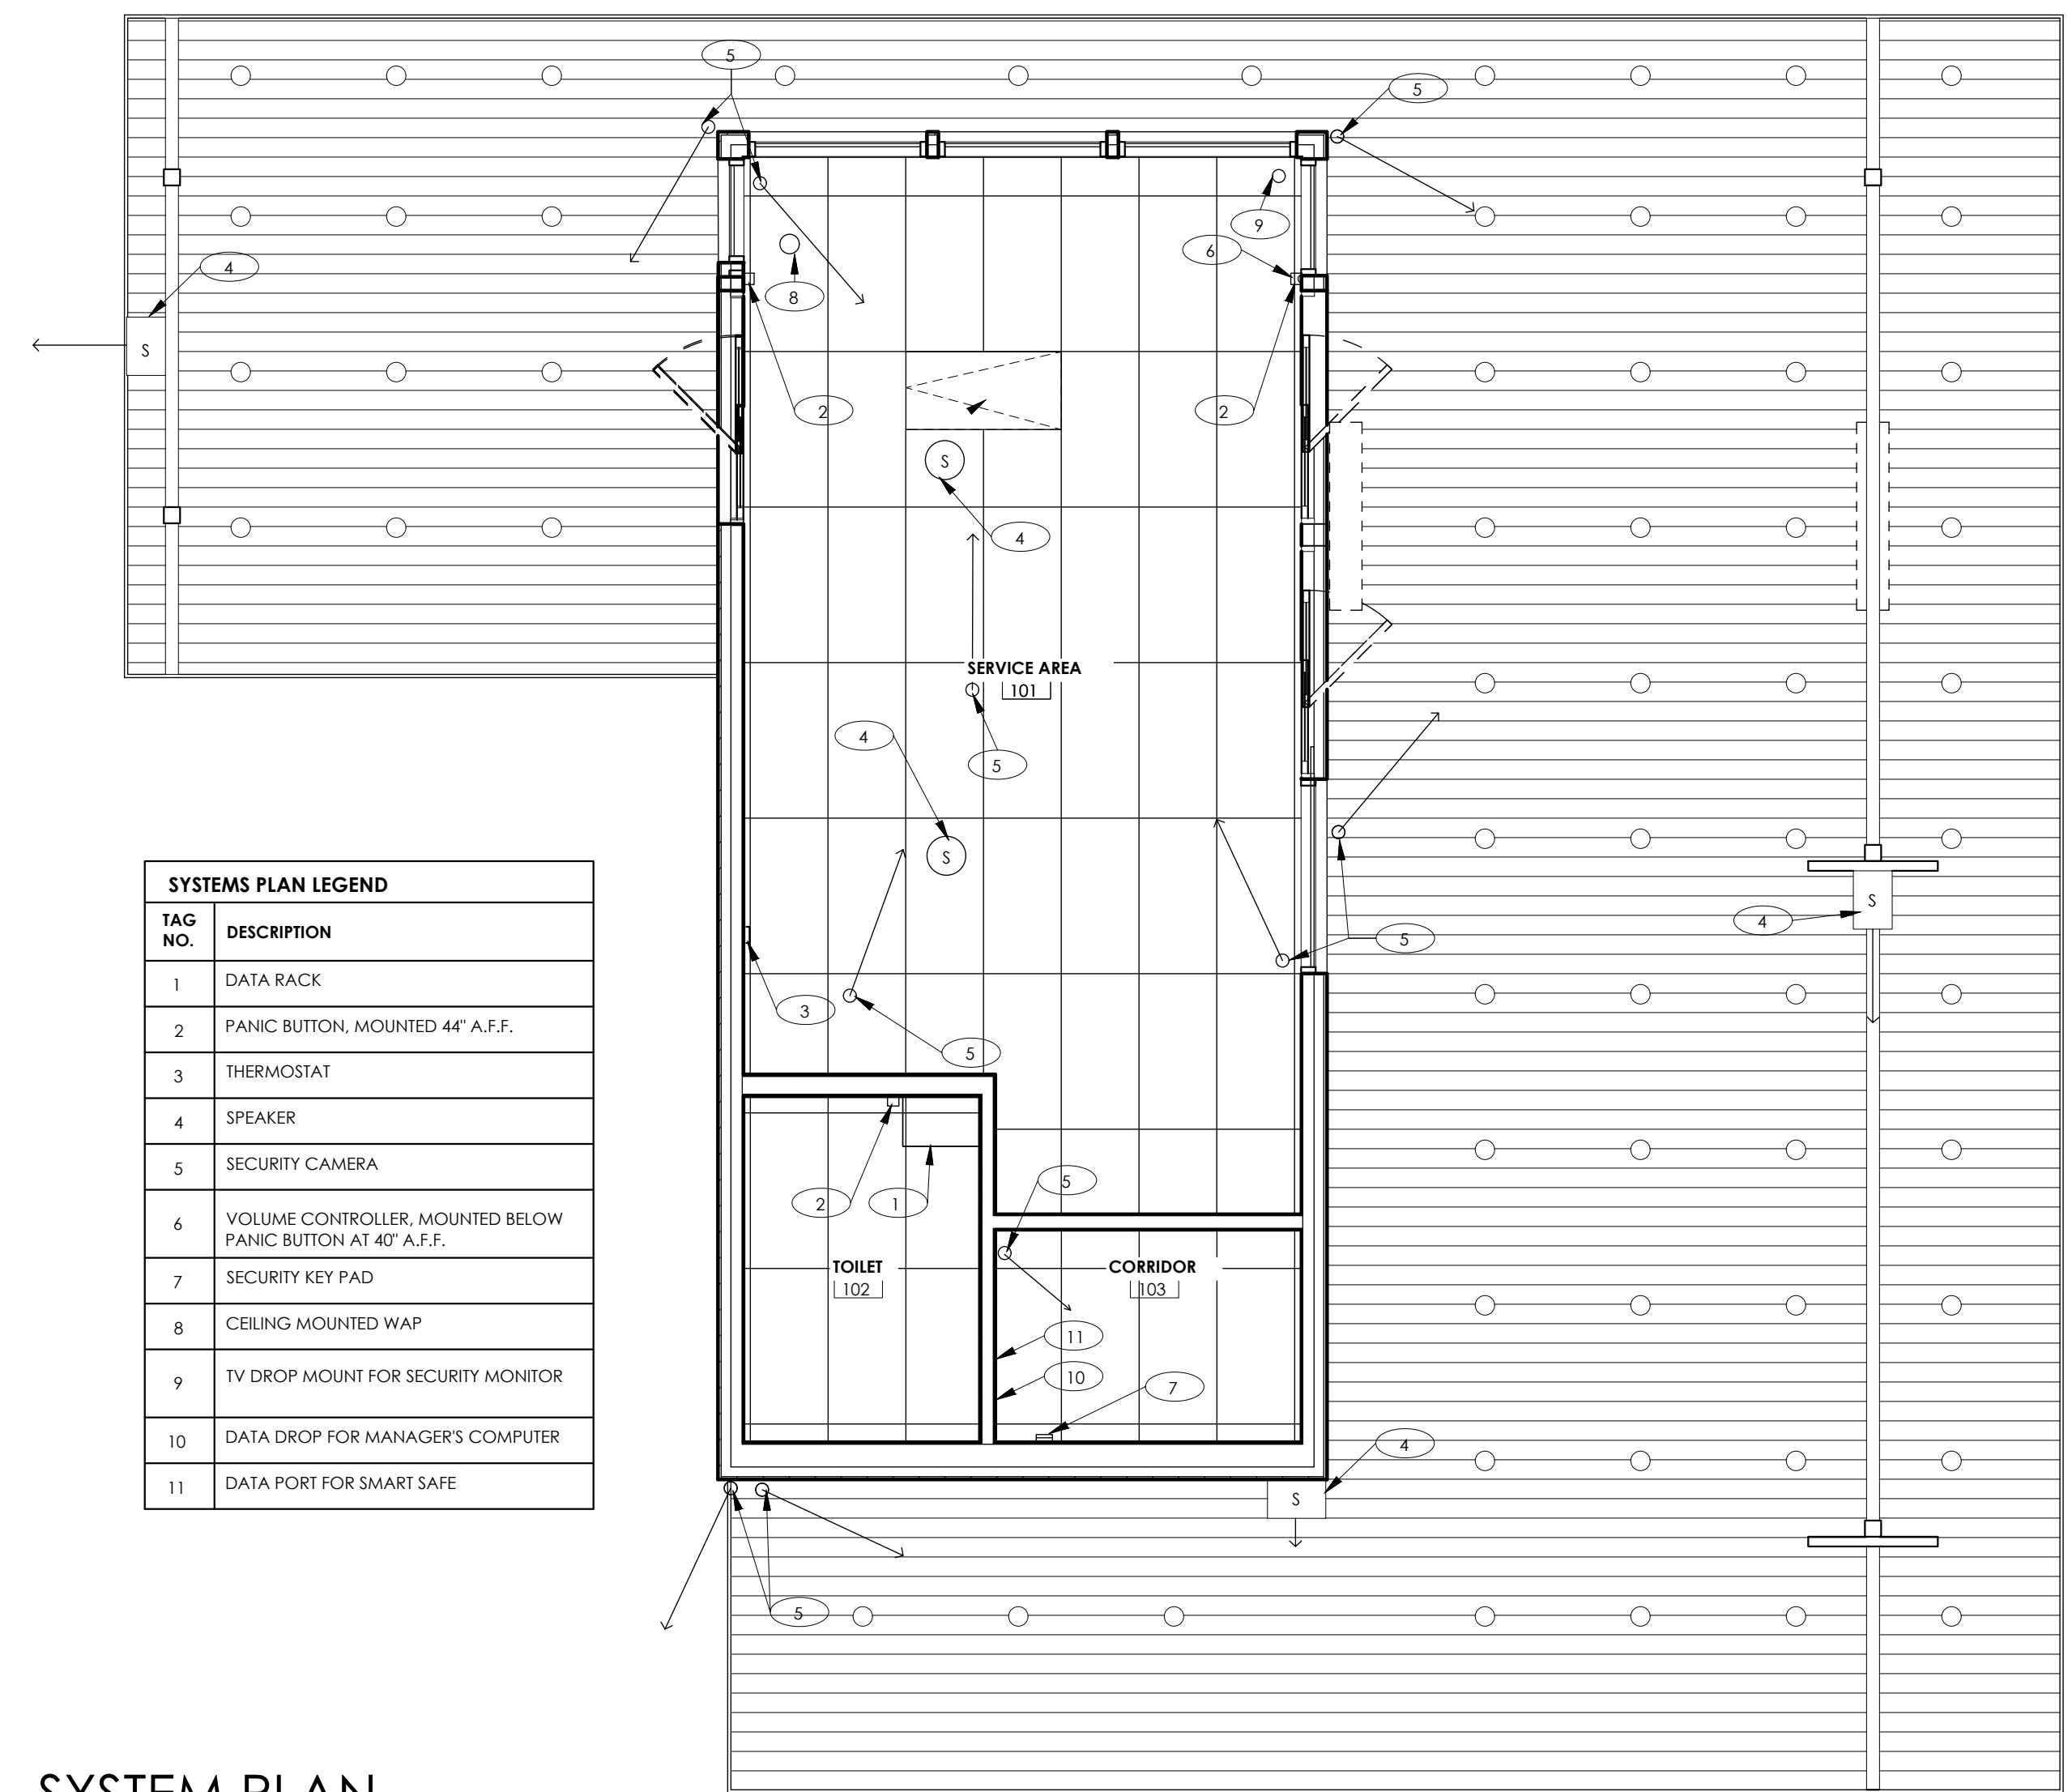

03 SYSTEM PLAN
 3/8" = 1'-0"

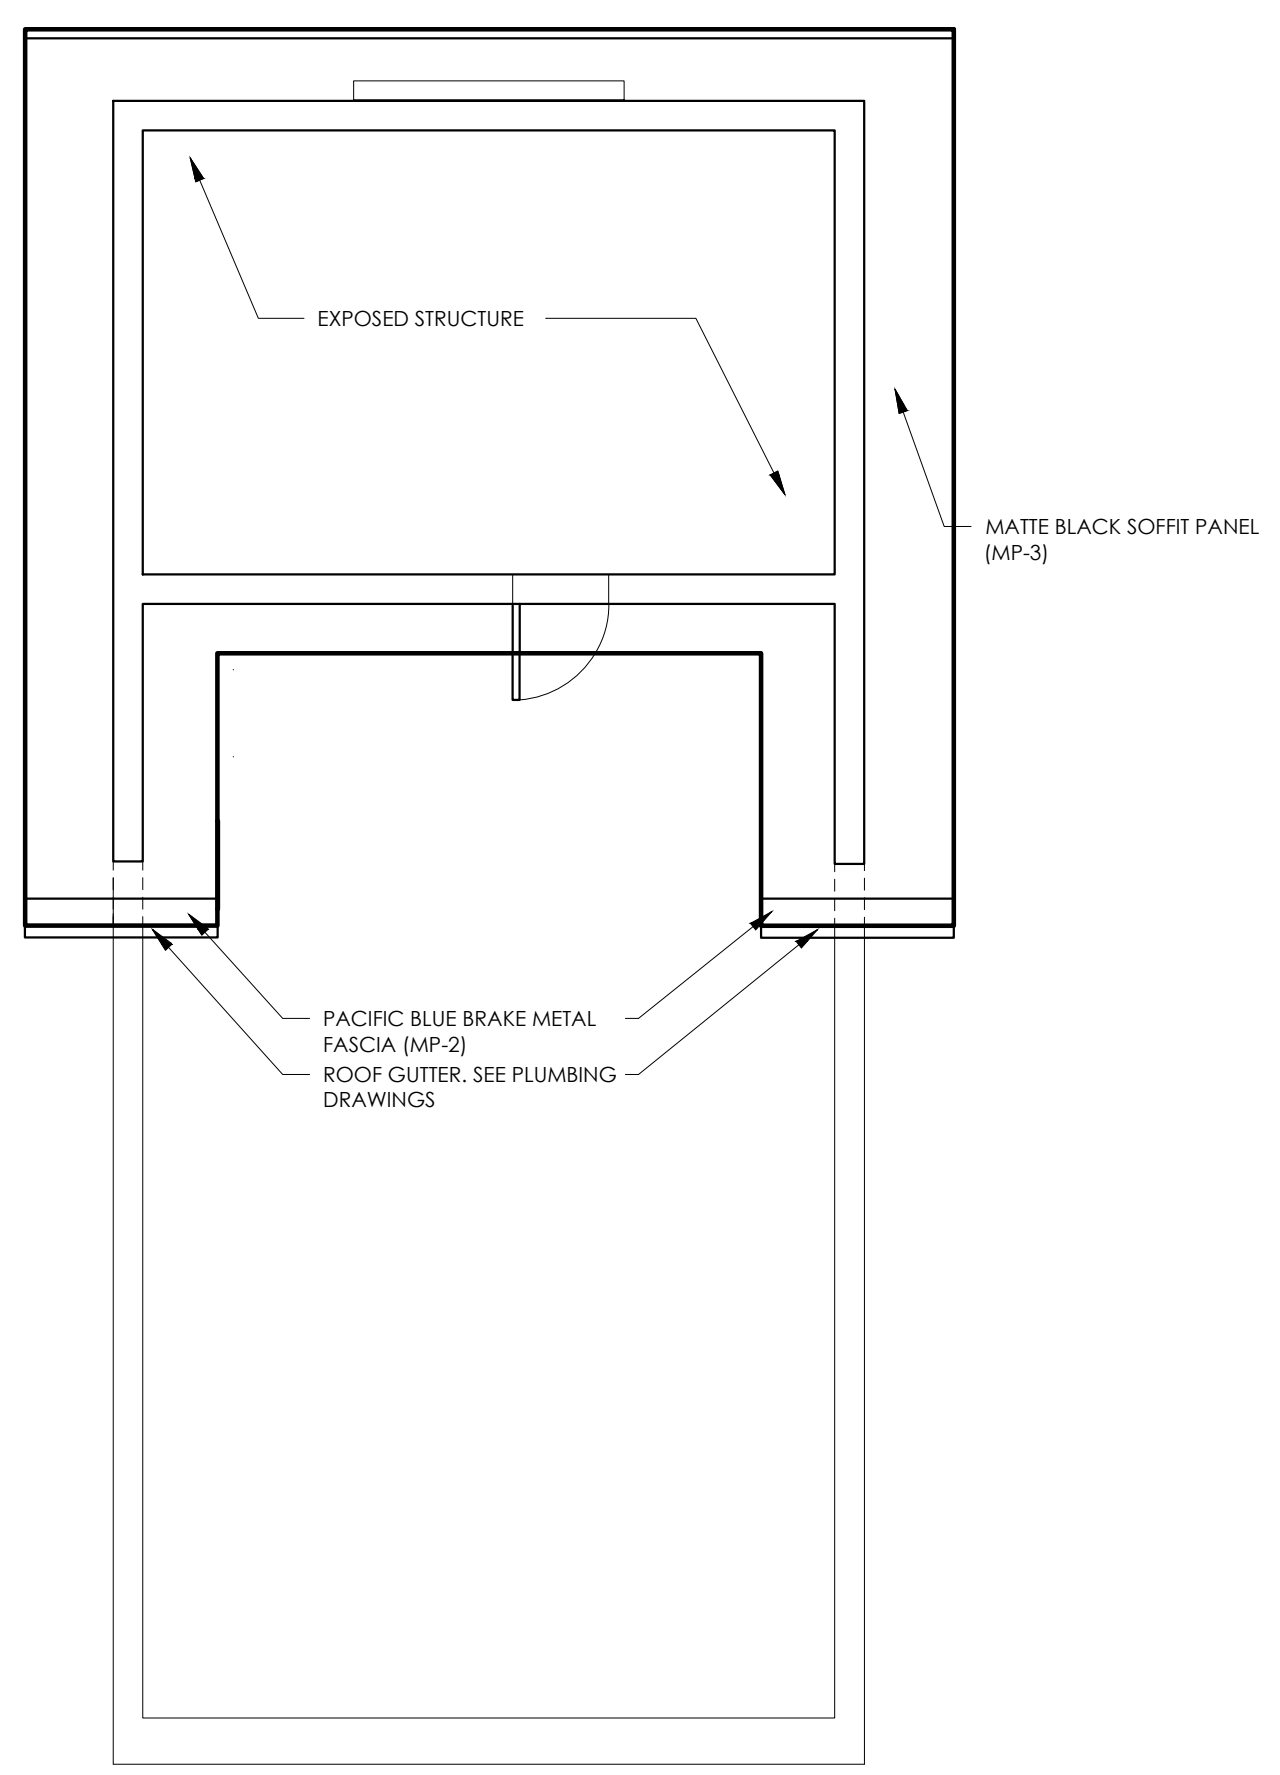

02 ATTIC REFLECTED CEILING PLAN
 3/8" = 1'-0"

ISSUANCE SCHEDULE
 NUMBER DATE DESCRIPTION


MOTLEY 7 BREW, LLC
7 BREW
 ANDERSON TOWNSHIP, OH
 7763 BEECHMONT AVE.
 CINCINNATI, OH 45255

PROJECT NO: 10020112.13
 DATE ISSUED: 11/22/2024
 DESIGNED BY: JME/RA
 DRAWN BY: MKN
 CHECKED BY: JME


SHEET NAME:
 REFLECTED CEILING PLANS

SHEET NO:

NOTES:
1- PLEASE REFER TO MEP DRAWINGS FOR RTU UNITS, EXACT TYPE, SIZE, LOCATION AND SPECIFICATIONS.
2- PLEASE REFER TO SIGNAGES PACKAGE REGARDING SIGNAGES EXACT SIZE, DIMENSIONS AND LOCATION

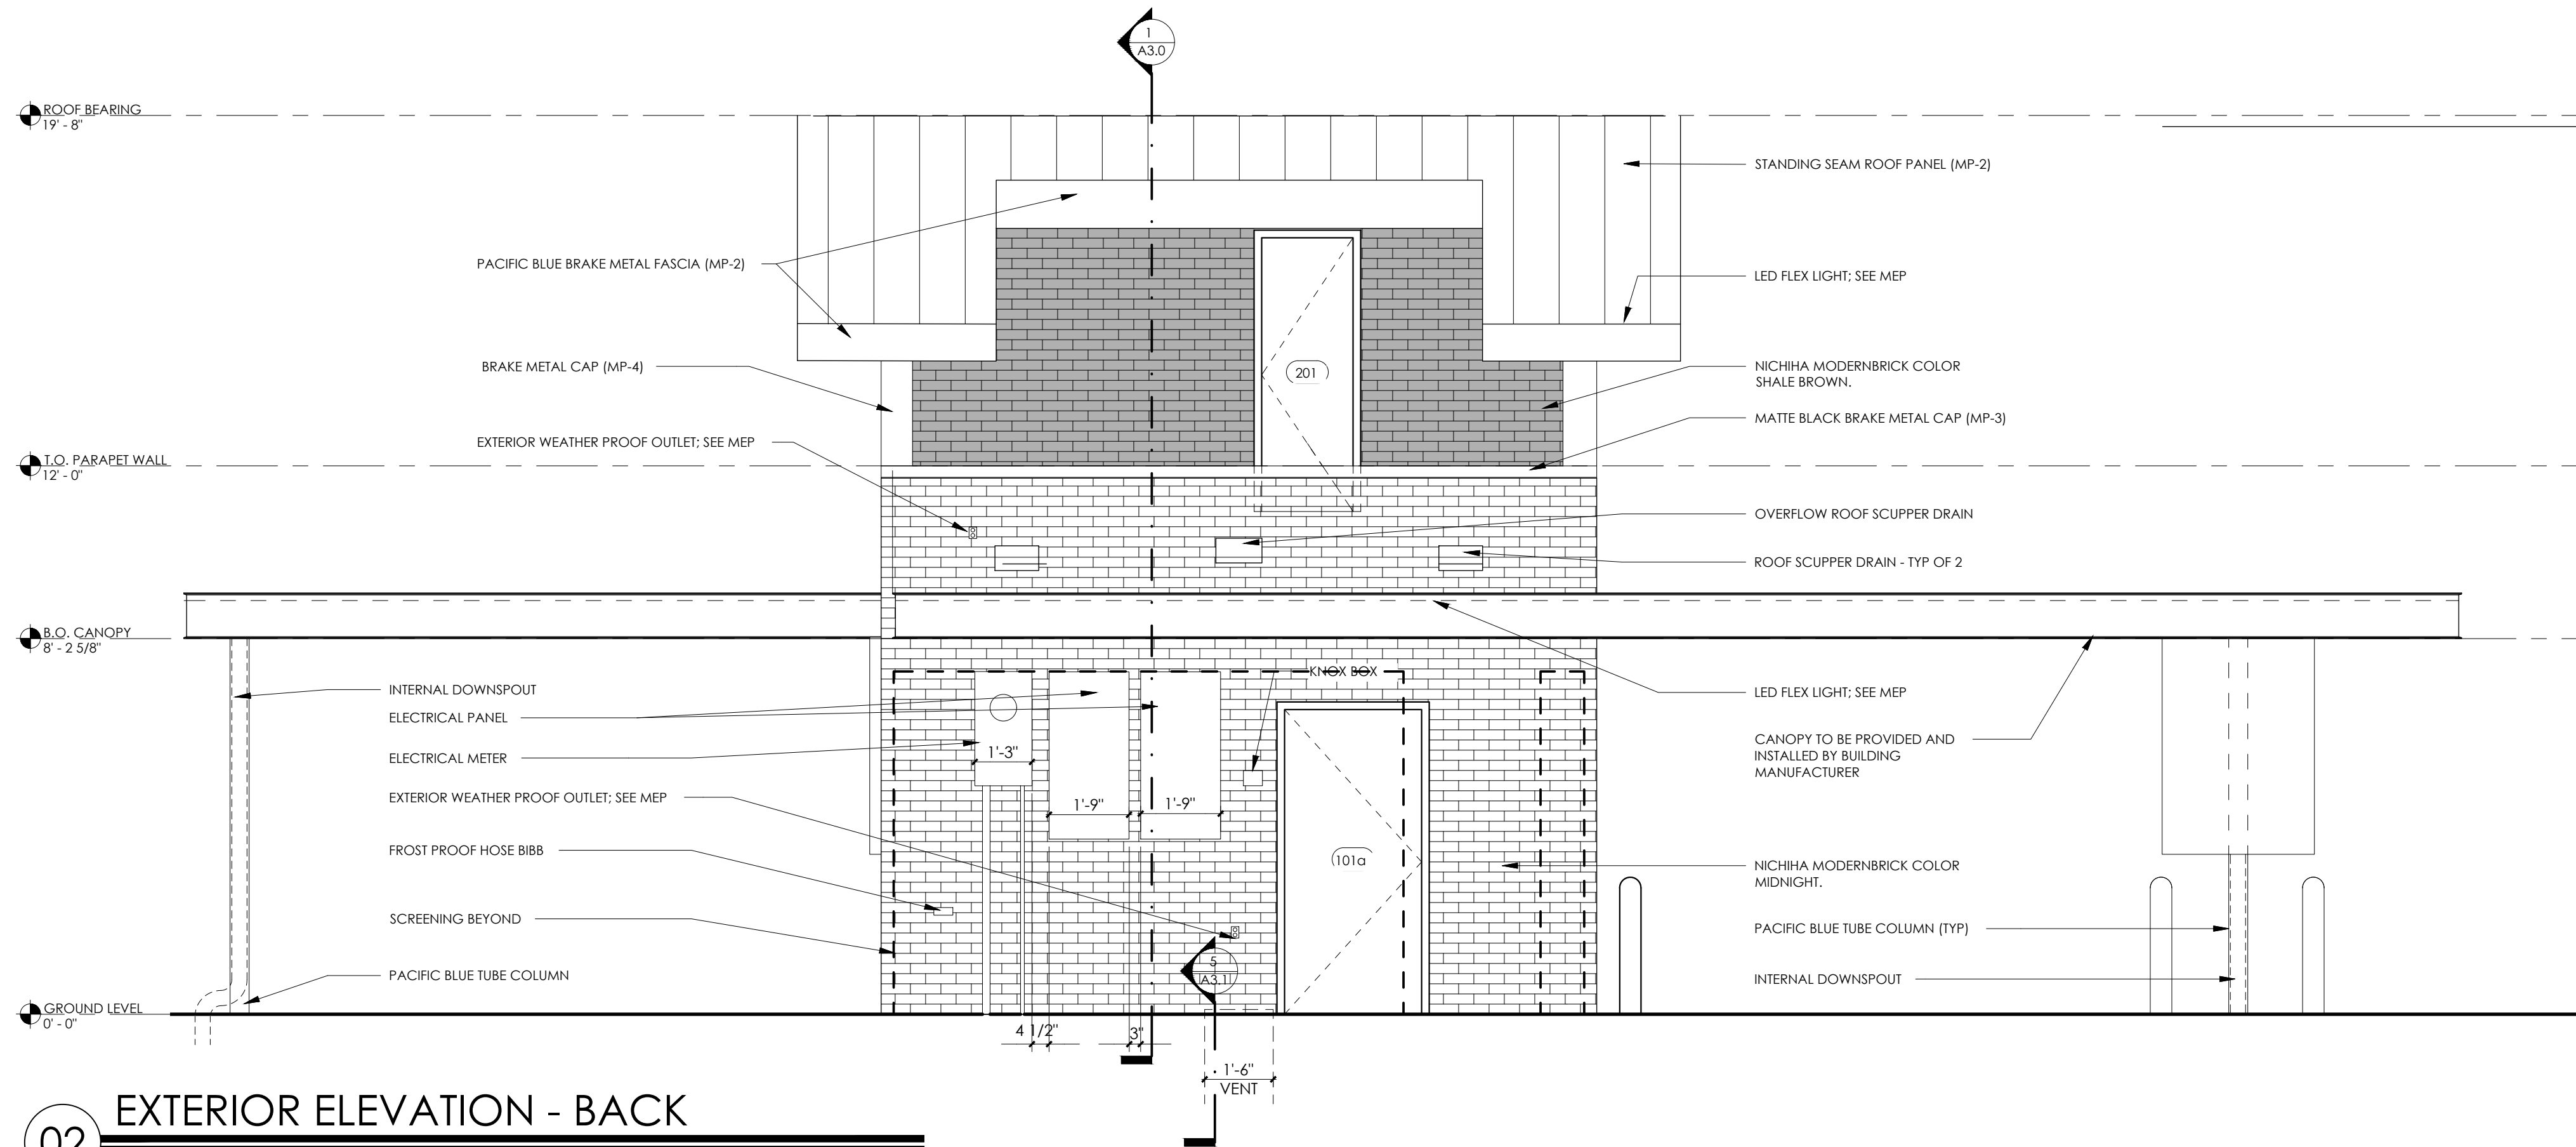

02 EXTERIOR ELEVATION - BACK
3/8" = 1'-0"

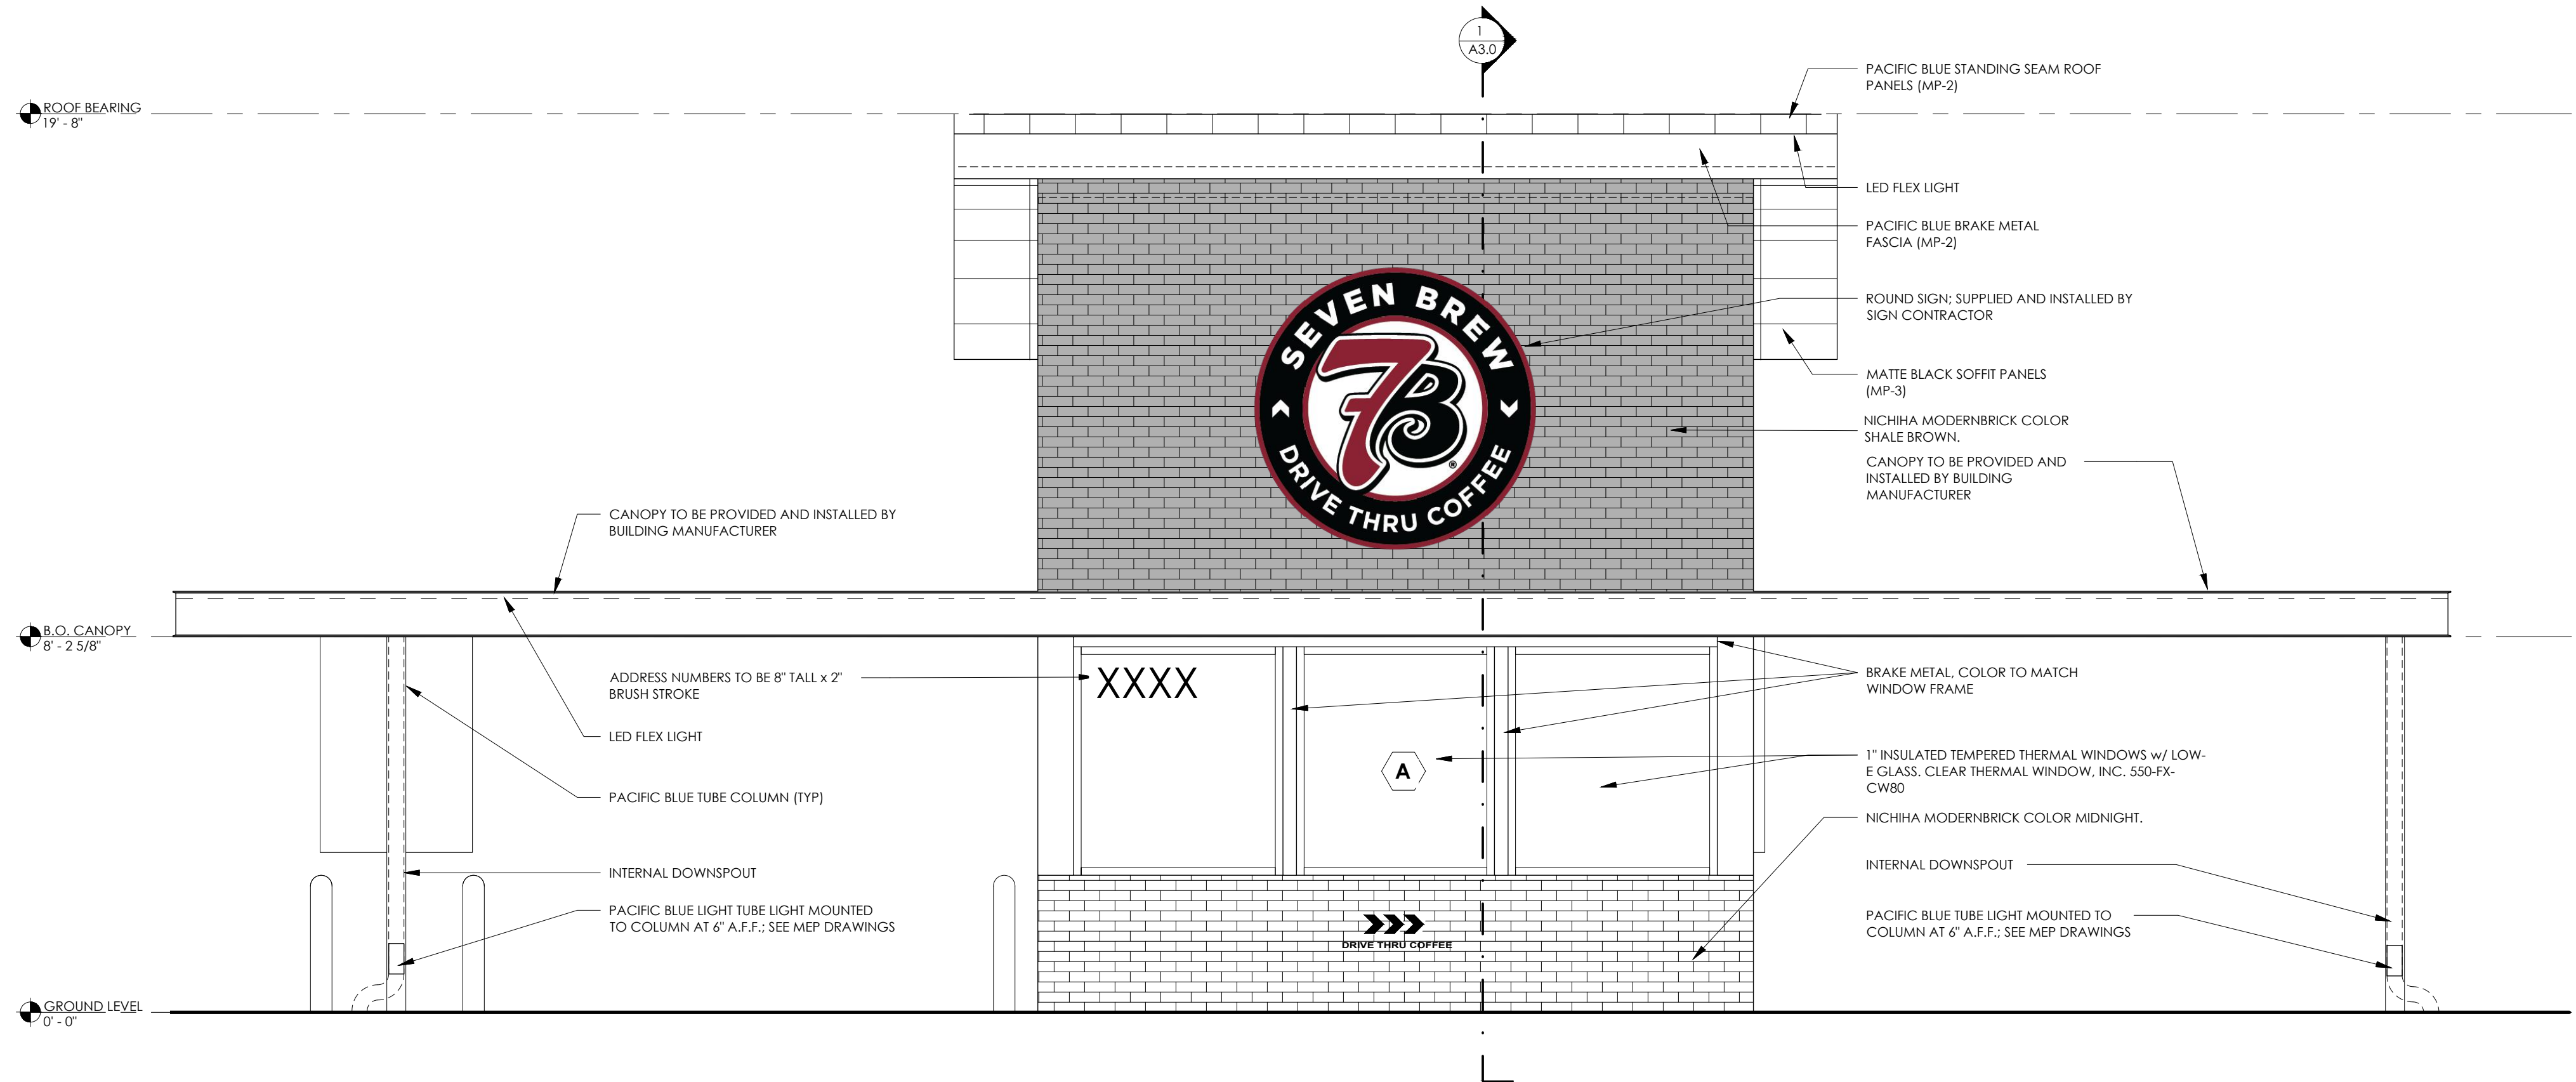

01 EXTERIOR ELEVATION - FRONT
3/8" = 1'-0"

ISSUANCE SCHEDULE
NUMBER DATE DESCRIPTION

MOTLEY 7 BREW, LLC
7 BREW
ANDERSON TOWNSHIP, OH

7763 BEECHMONT AVE.
CINCINNATI, OH 45255


PROJECT NO: 10020112.13
DATE ISSUED: 11/22/2024
DESIGNED BY: JME/RA
DRAWN BY: MKN
CHECKED BY: JME

SHEET NAME:
EXTERIOR ELEVATIONS


SHEET NO:

A2.0

NOTES:
1- PLEASE REFER TO MEP DRAWINGS FOR RTU UNITS EXACT TYPE, SIZE, LOCATION AND SPECIFICATIONS.
2- PLEASE REFER TO SIGNAGES PACKAGE REGARDING SIGNAGES EXACT SIZE, DIMENSIONS AND LOCATION

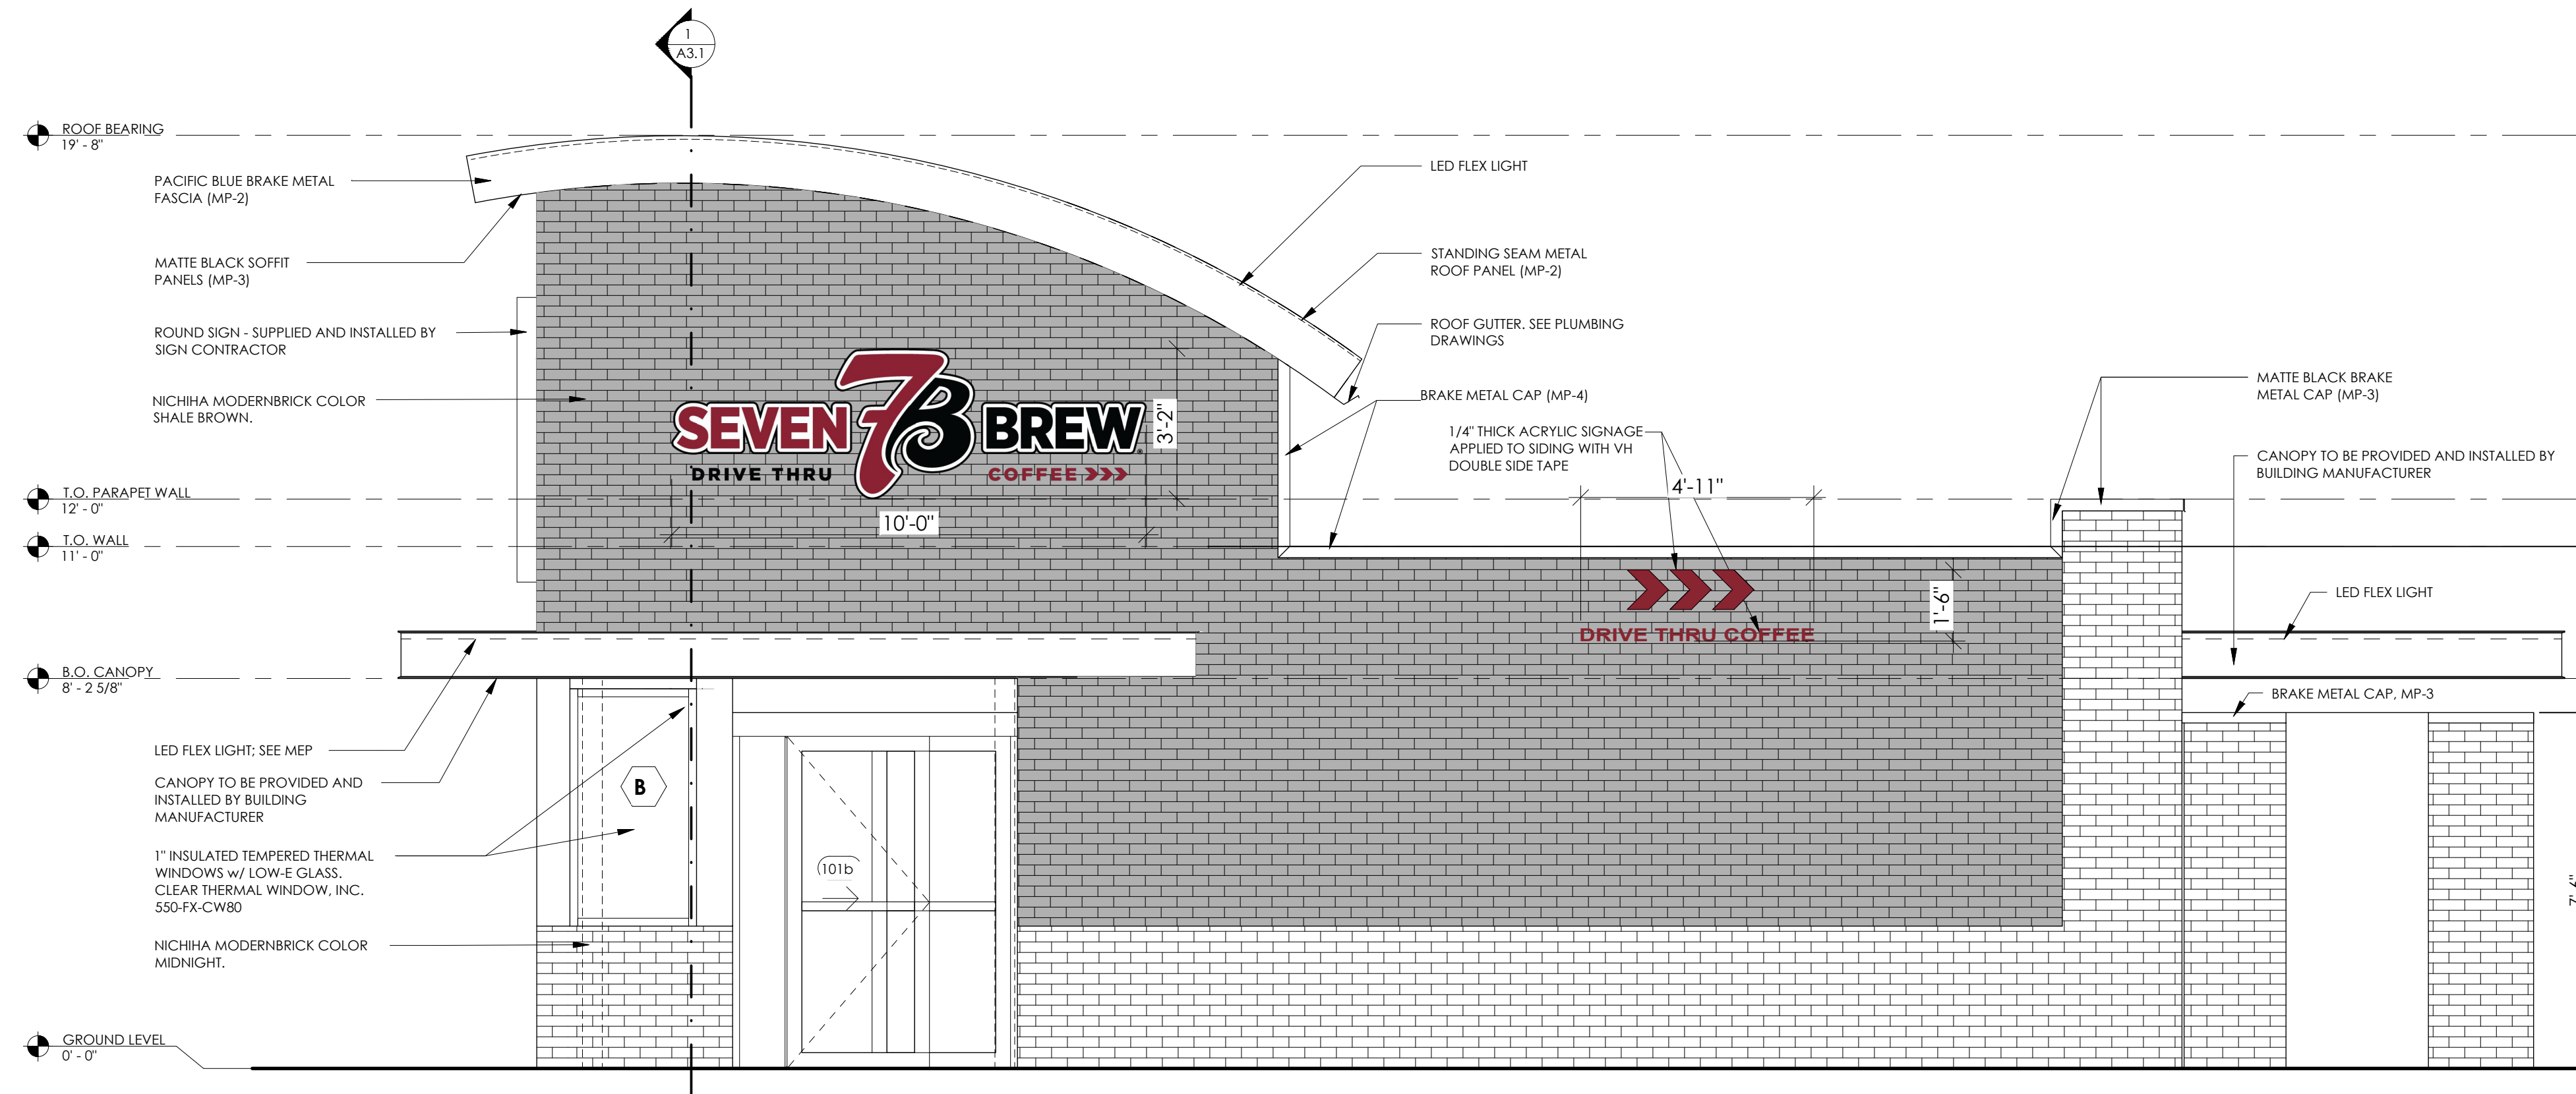

01 EXTERIOR ELEVATION - RIGHT SIDE
3/8" = 1'-0"

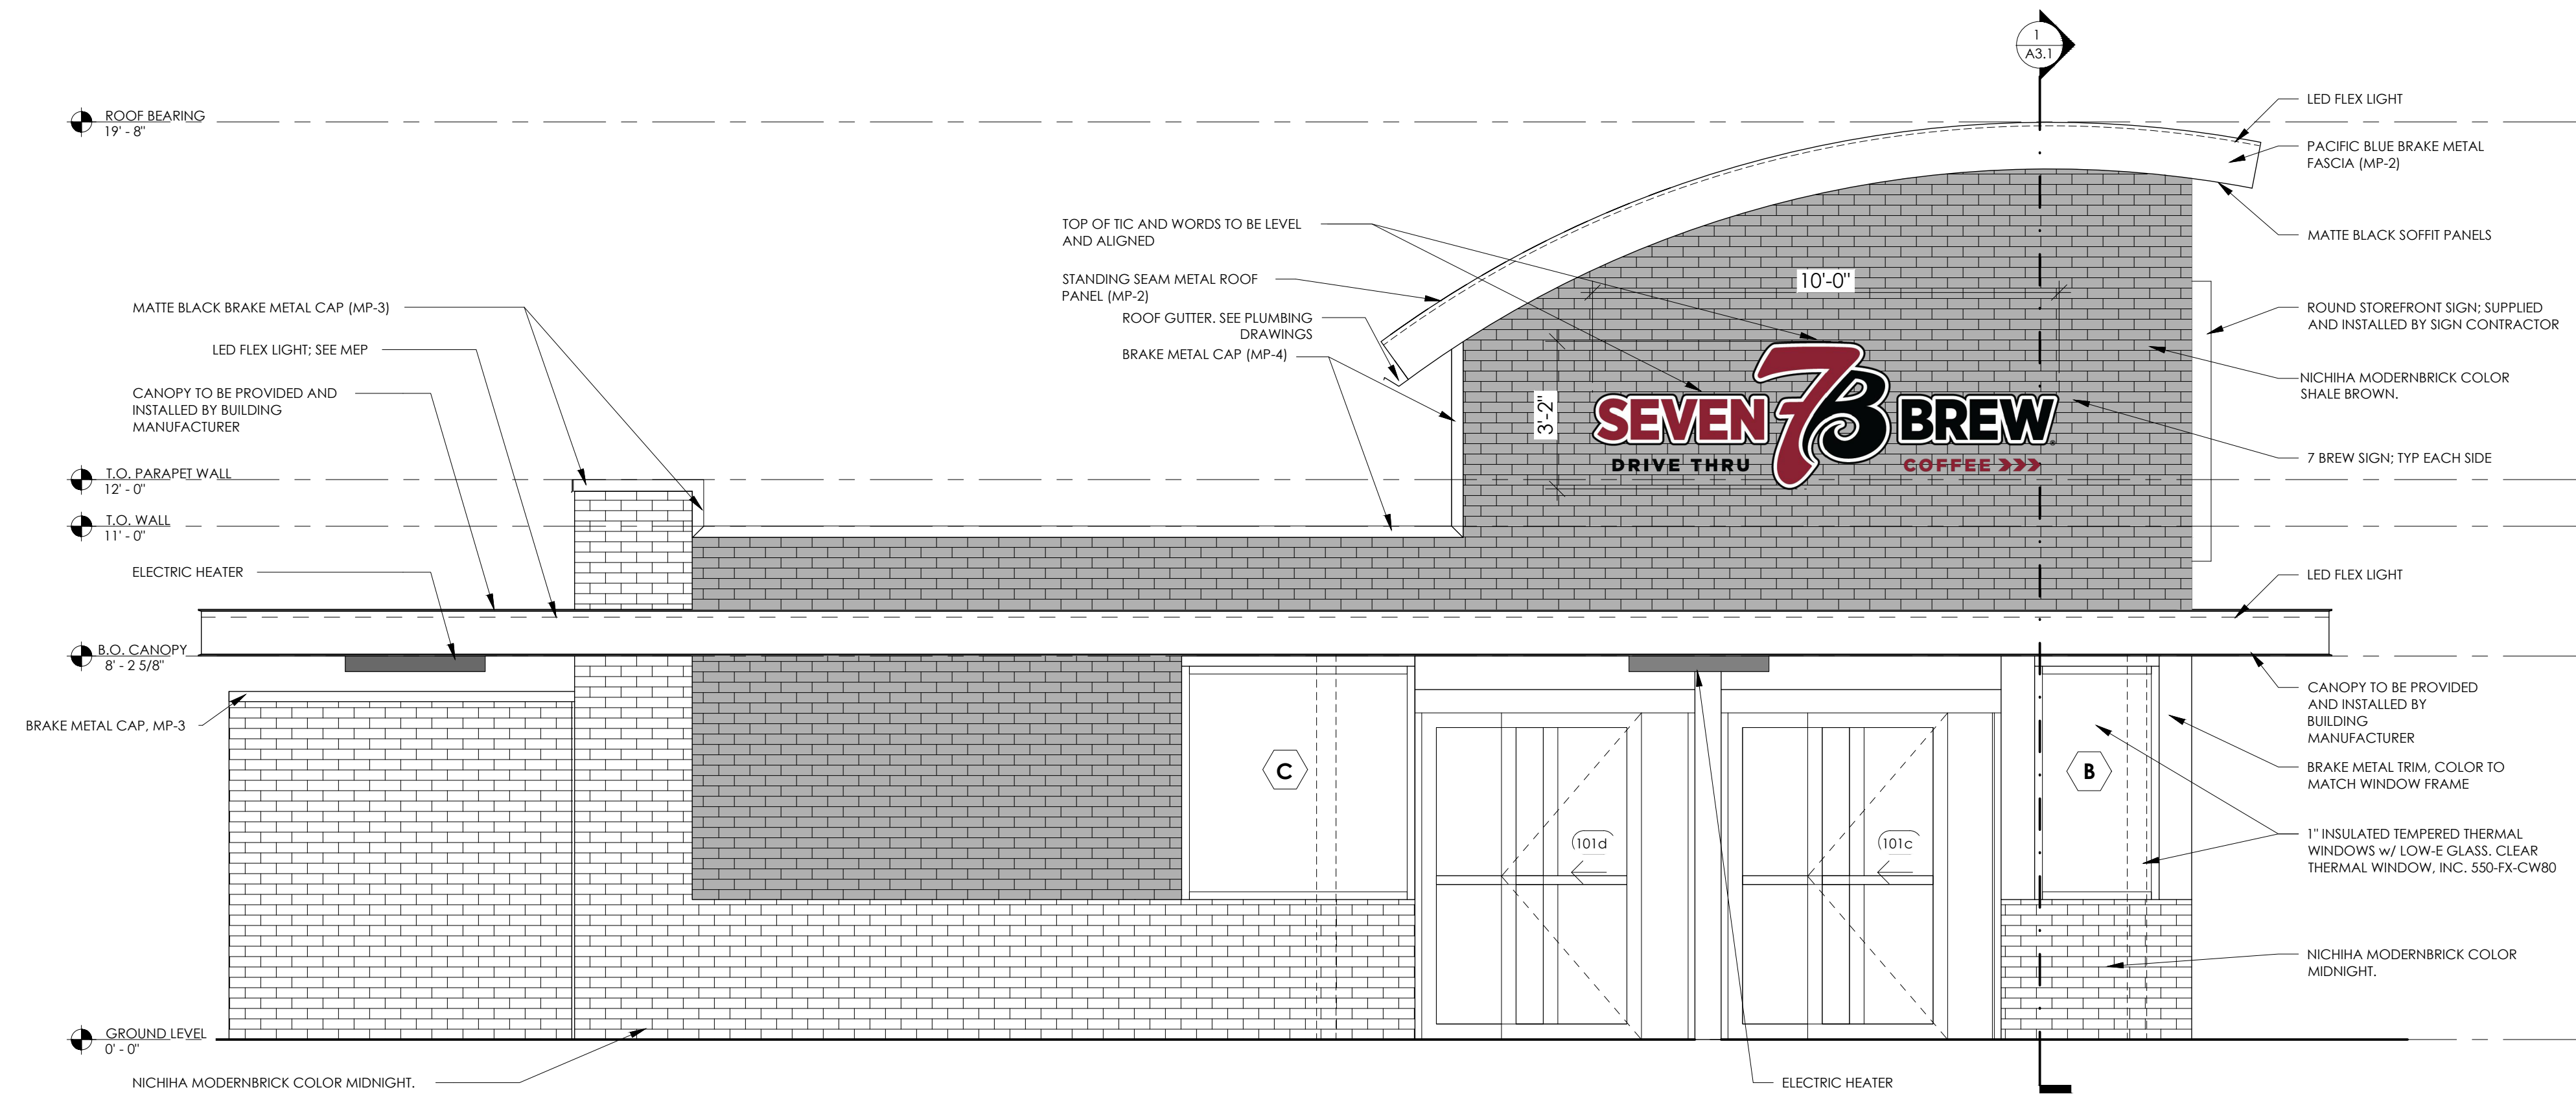

02 EXTERIOR ELEVATION - LEFT SIDE
3/8" = 1'-0"

ISSUANCE SCHEDULE	DESCRIPTION
NUMBER	DATE

MOTLEY 7 BREW, LLC
7 BREW
ANDERSON TOWNSHIP, OH
7763 BEECHMONT AVE.
CINCINNATI, OH 45255

PROJECT NO: 10020112.13
DATE ISSUED: 11/22/2024
DESIGNED BY: JME/RA
DRAWN BY: MKN
CHECKED BY: JME

SHEET NAME:
EXTERIOR ELEVATIONS

