



0 2 4 6 8 10 12 14 16 18 20 22 24 26 28 30 32 34 36 38 40 42 44 46 48

SCALE THIS DRAWING, IN FEET

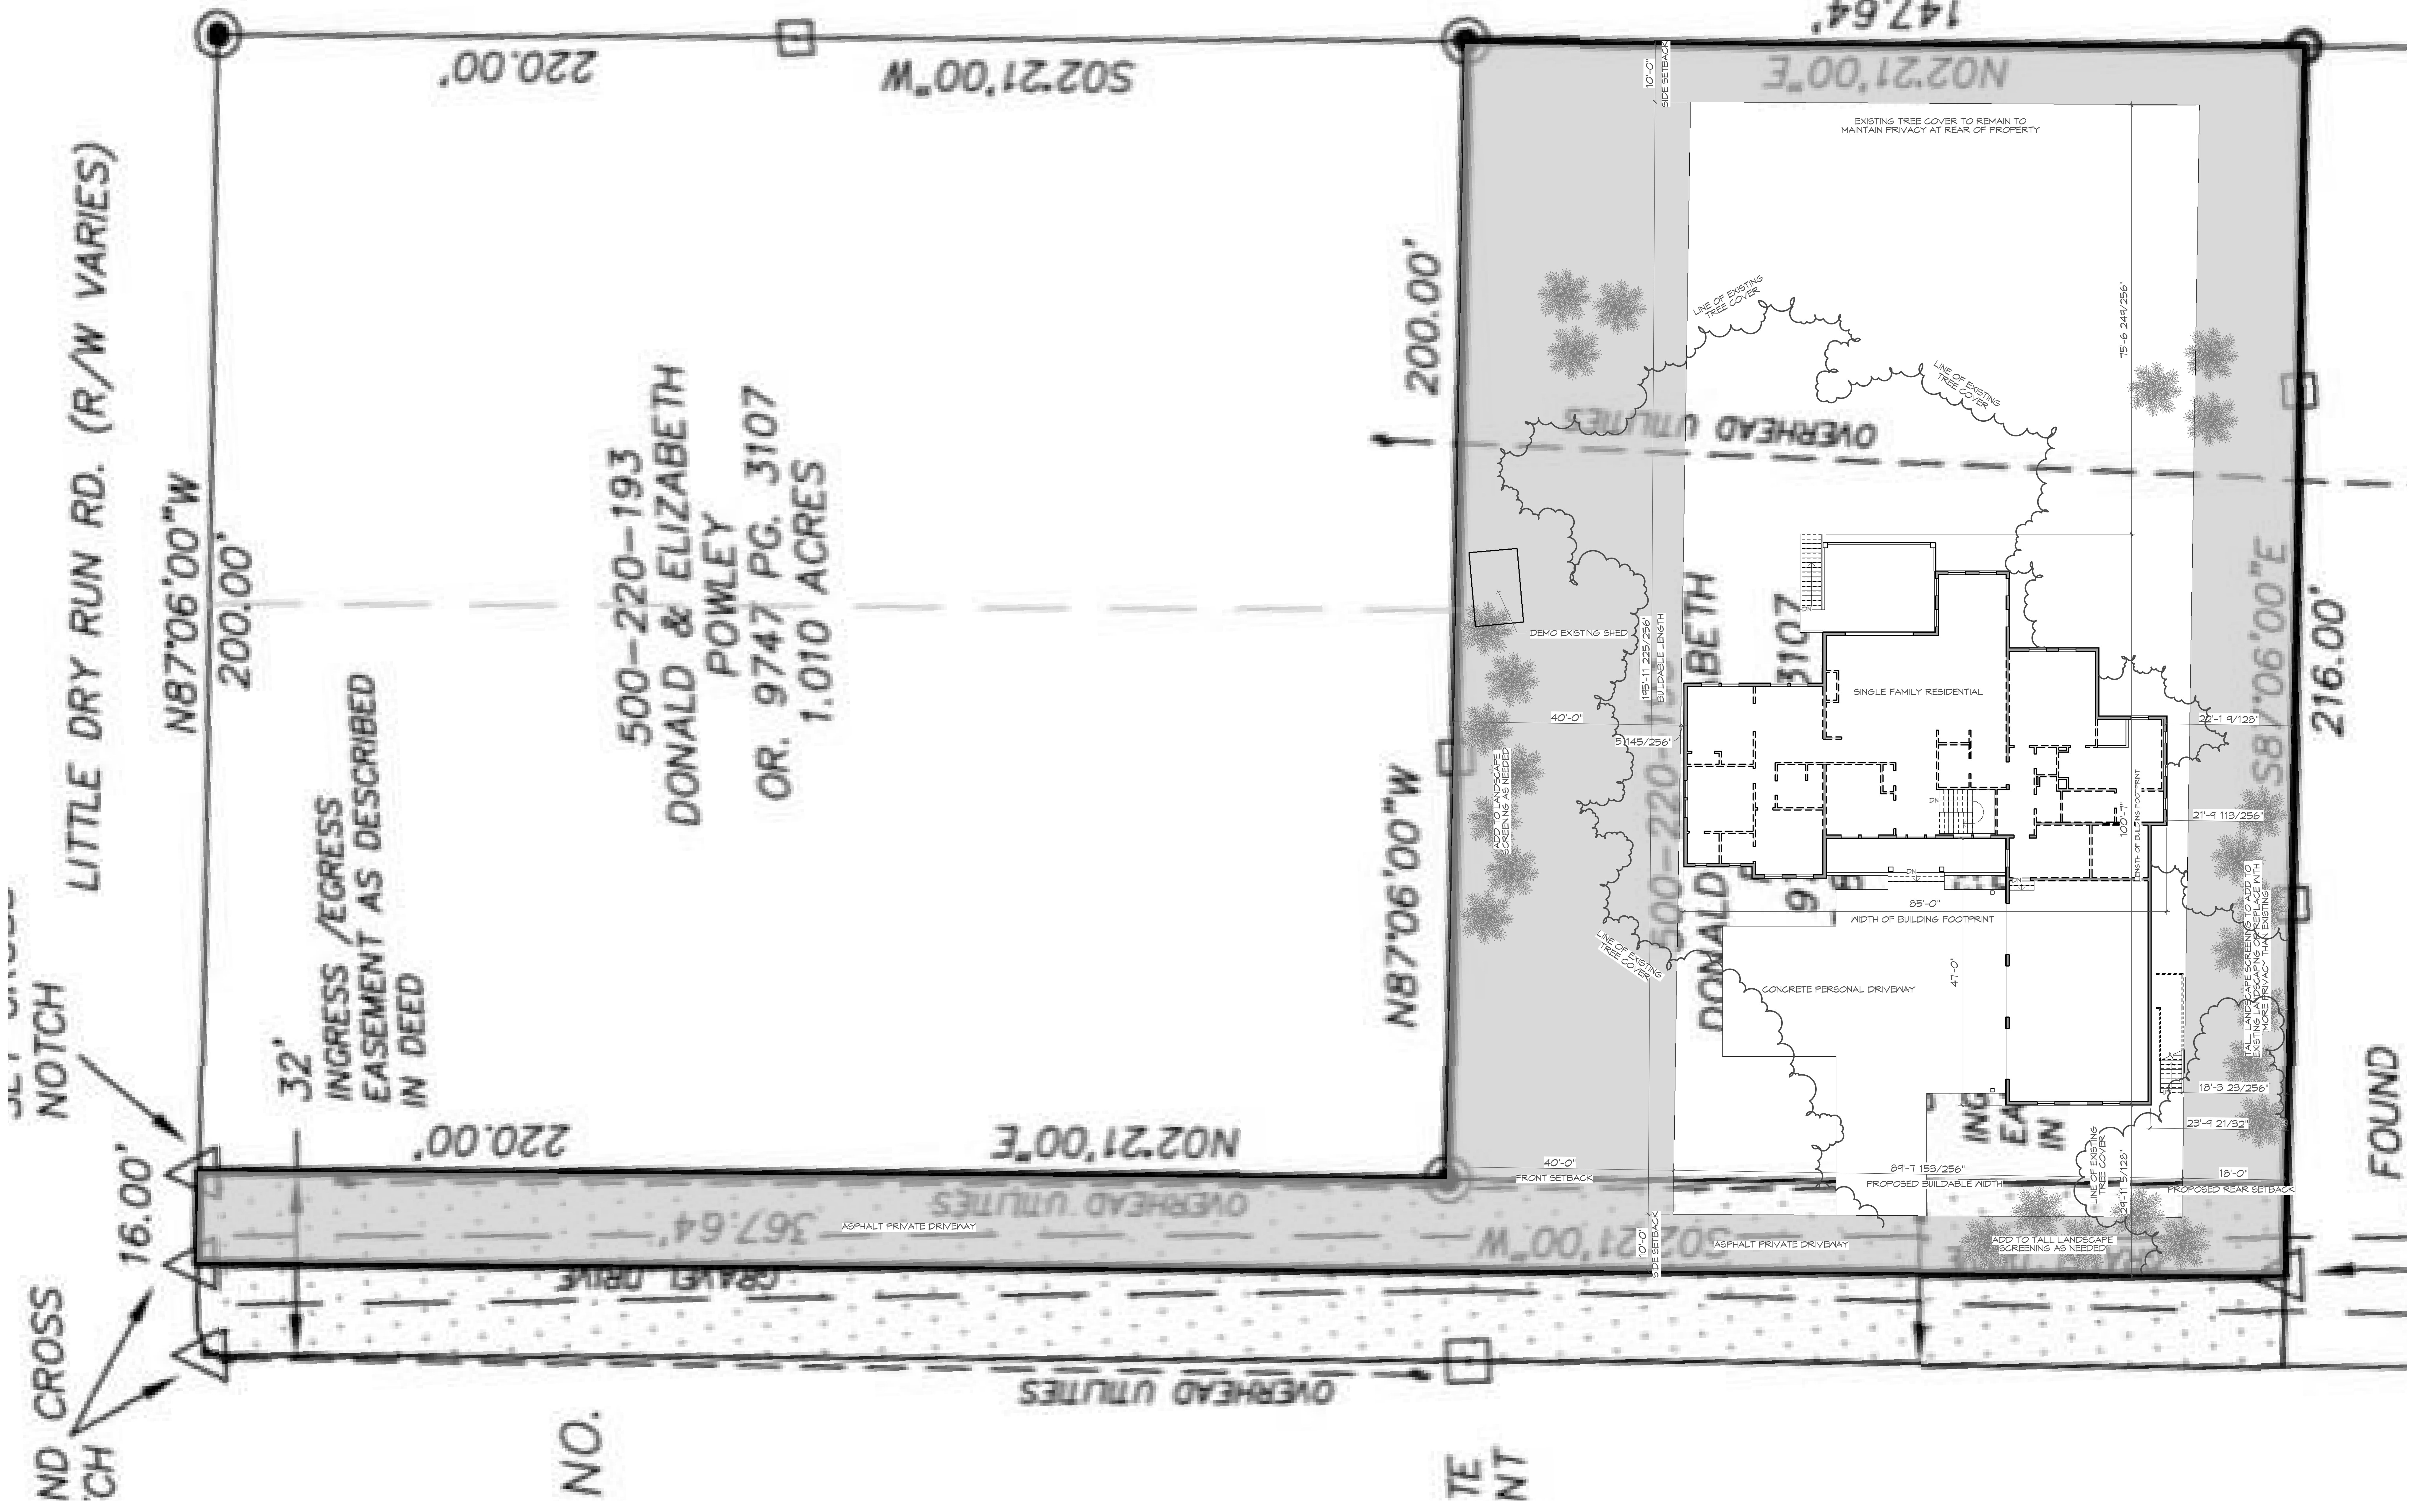

ARCHITECTURAL SITE PLAN

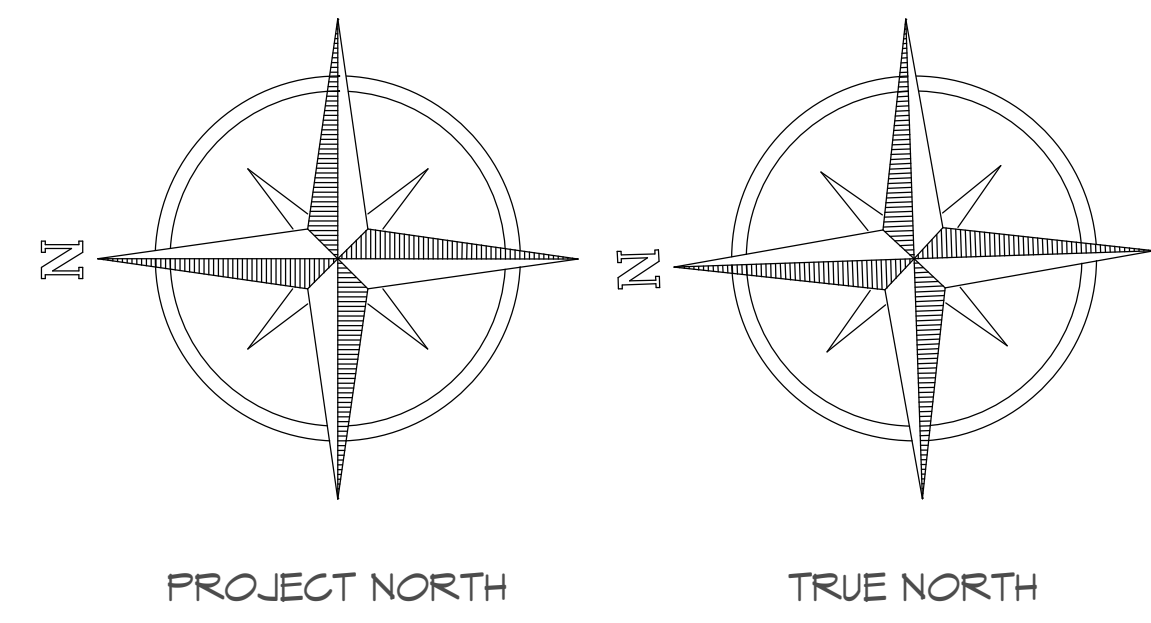

9/13/2021 9:09:19 PM

DATE	DESCRIPTION
8/4/21	EMILY HANDKE SCHEMATIC DESIGN, ROUND 1
8/11/21	EMILY HANDKE SITE PLAN FOR VARIANCE
8/18/21	EMILY HANDKE SCHEMATIC DESIGN, ROUND 2
8/26/21	EMILY HANDKE SCHEMATIC DESIGN, ROUND 3
9/13/21	EMILY HANDKE ZONING SUBMITTAL

Blazer Residence
 2574 Little Dry Run Road
 Cincinnati, OH 45244
 Parcel #: 500-0220-0192

Emily Handke
 DESIGN

11534 FOREST DRIVE, CANTON, OH 44705
 317.962.8479 | EMAIL@EMILYHANDKEDSIGN.COM

DRAWING NUMBER:

3