
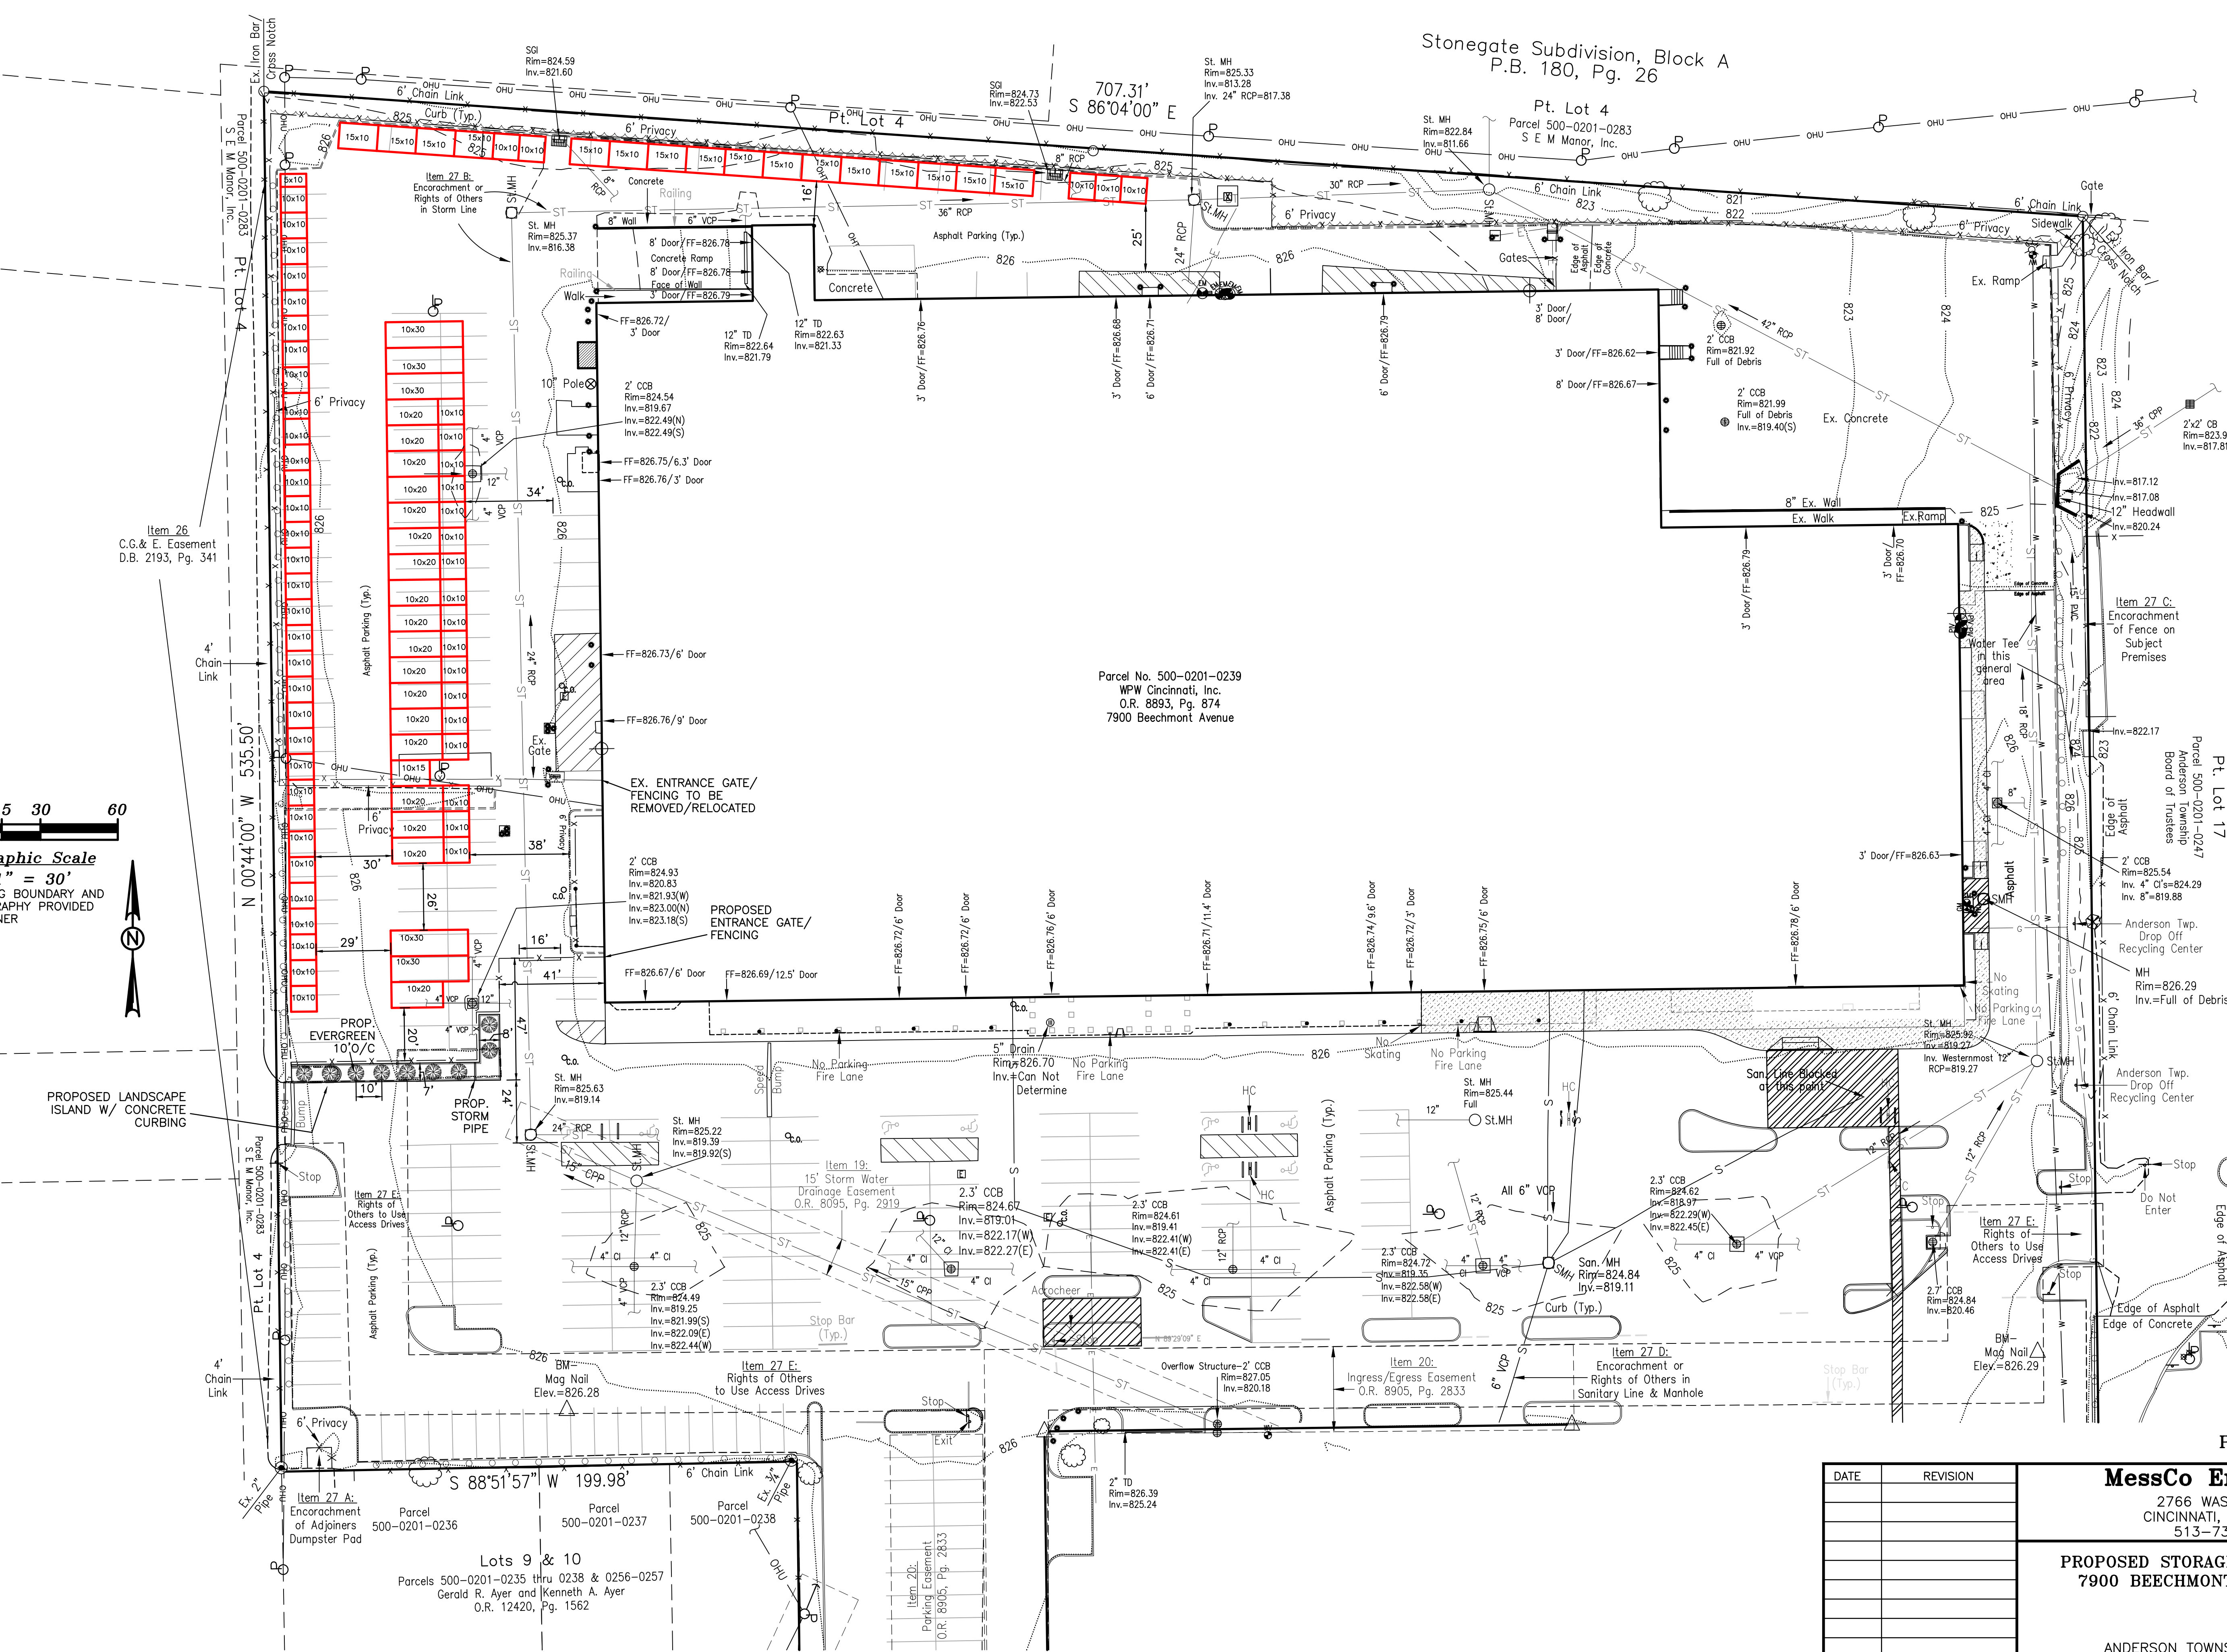


Stonegate Subdivision, Block A
P.B. 180, Pg. 26

Parcel No. 500-0201-0239
WPW Cincinnati, Inc.
O.R. 8893, Pg. 874
7900 Beechmont Avenue

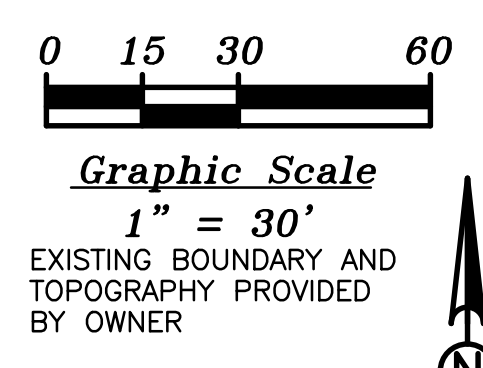

PROPOSED SITE PLAN

DATE	REVISION

MessCo Engineering
2766 WASSON ROAD
CINCINNATI, OHIO 45209
513-731-2500

**PROPOSED STORAGE UNITS
7900 BEECHMONT AVE.**

ANDERSON TOWNSHIP
HAMILTON COUNTY, OHIO

DATE:	2/28/24
SCALE:	AS SHOWN
DRAWN BY:	STM
PAGE:	1 OF 1
JOB #:	1322