




verdantas

ISSUED FOR:	HORIZON CC
ISSUE DATE:	05/19/2026
SCALE:	1" = 200'
DRAWN BY:	S. SKETCH
CHECKED BY:	T. COOK

HORIZON COMMUNITY CHURCH
 3950 NEWTOWN ROAD
 V.M.S. No. 427, VILLAGE OF NEWTOWN &
 ANDERSON TOWNSHIP, HAMILTON COUNTY, OHIO

SITE PLAN

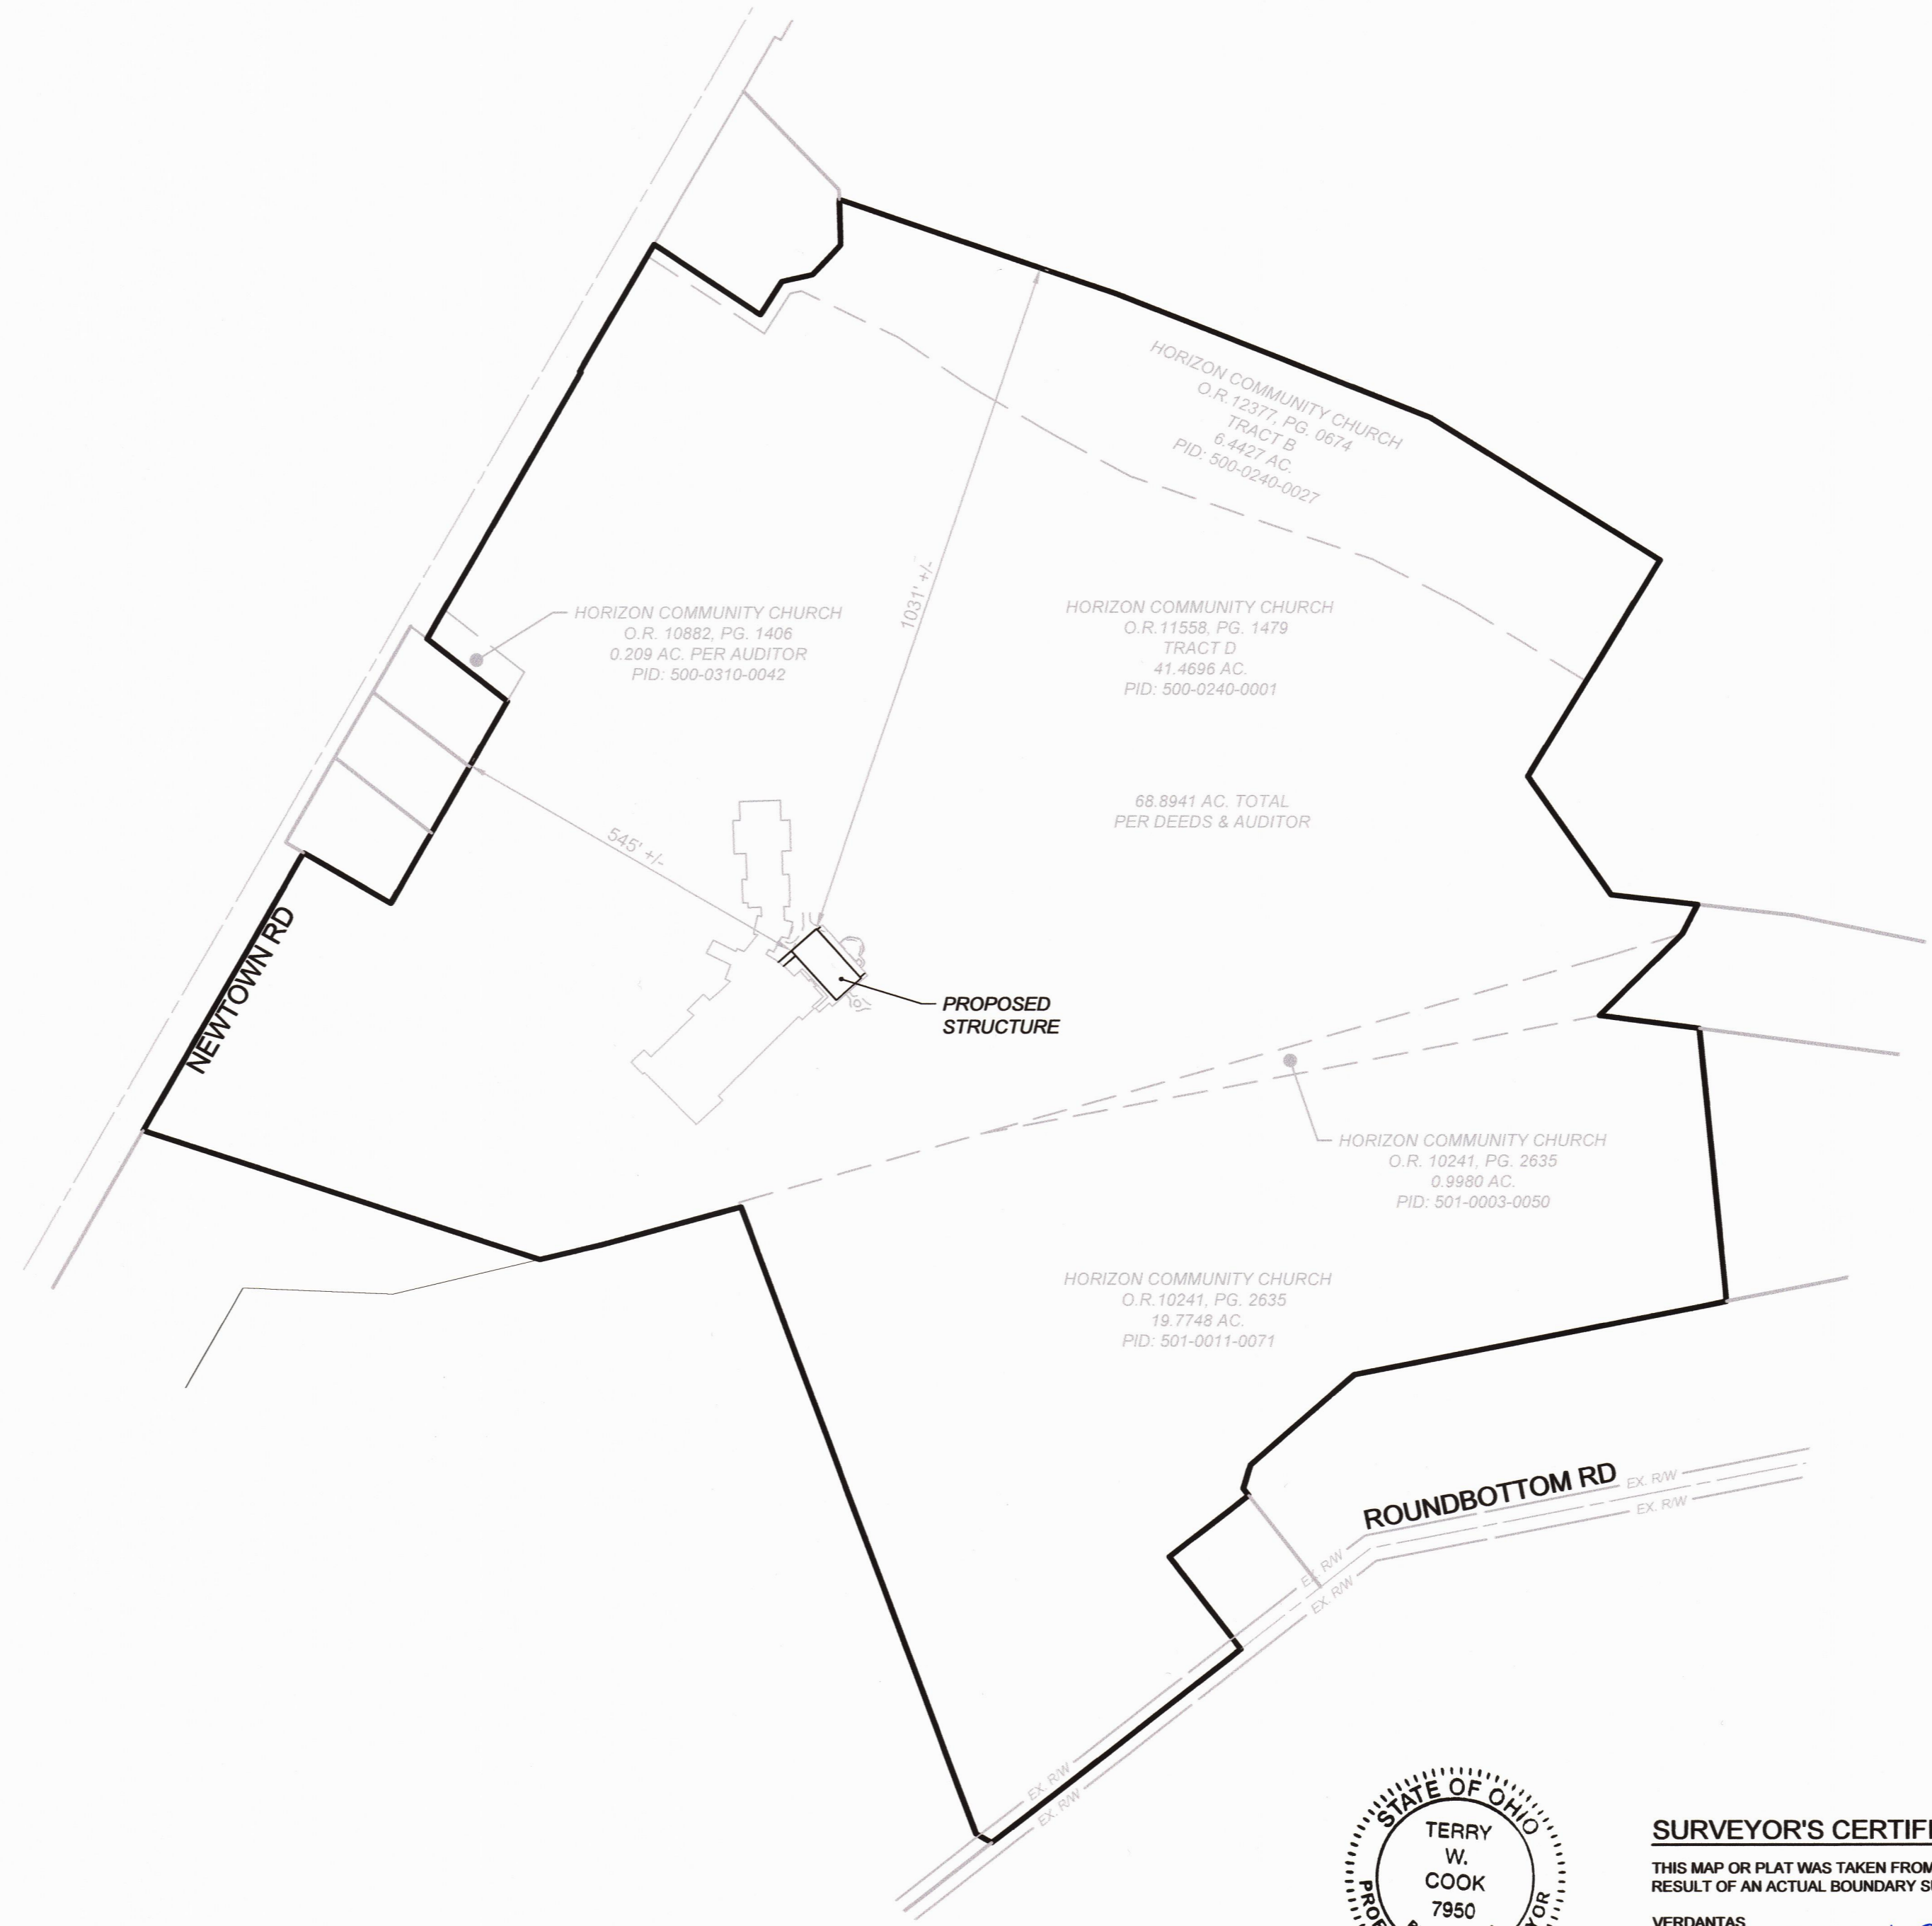

200' 0' 200'
 SCALE: 1" = 200'



SURVEYOR'S CERTIFICATION
 THIS MAP OR PLAT WAS TAKEN FROM DEEDS AND CAGIS INFORMATION AND NOT THE RESULT OF AN ACTUAL BOUNDARY SURVEY OF THE PROPERTY.

VERDANTAS
Terry W. Cook
 TERRY W. COOK
 OHIO REGISTERED PROFESSIONAL SURVEYOR
 NO. 7950 IN THE STATE OF OHIO

DATE: 5-19-26

PROJECT NO.	
32417	
DISCIPLINE	
SURVEY	
SHEET	OF
1	1