


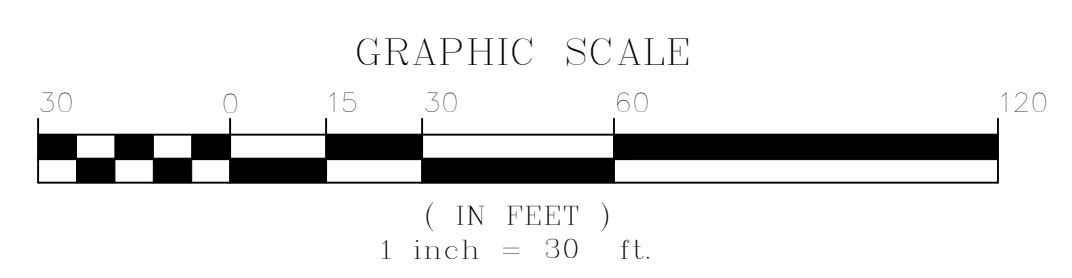

MIX OF TREES PER LANDSCAPE ARCHITECT. TO BE SUBJECT TO APPROVAL AT FINAL DEVELOPMENT PLAN STAGE.
NOTE: 3 TREES PER LOT MINIMUM

STORM EVENT	EXISTING FLOW RATE FROM SITE	PROP. FLOW RATE FROM SITE
2 YR. EVENT	4.04 CFS	3.98 CFS
5 YR. EVENT	4.77 CFS	4.65 CFS
10 YR. EVENT	5.68 CFS	5.25 CFS
25 YR. EVENT	6.73 CFS	5.25 CFS
50 YR. EVENT	7.73 CFS	5.25 CFS
100 YR. EVENT	8.34 CFS	5.25 CFS



STATE OF OHIO
MARK D. WALKER
E-66229
PROFESSIONAL ENGINEER

STATE OF OHIO
MARK D. WALKER
S-8282
PROFESSIONAL SURVEYOR

**MT. CARMEL ROAD SUBDIVISION
PRELIMINARY DEVELOPMENT PLAN**

CLIENT CODE: EVANS	SHEET TITLE: SITE LAYOUT PLAN	SHEET NO. 4/5
DATE: 12/24/2019	<p>M.D. WALKER & ASSOCIATES LAND SURVEYORS CIVIL & STRUCTURAL ENGINEERS CONSTRUCTION MANAGERS PHONE 513.284.3232</p>	
REV. 4-23-2020		
SCALE: AS NOTED		