




NORTH AND BEARING SYSTEM
BASED ON NAD83 (2011)
OHIO STATE PLANE,
SOUTH ZONE, US FOOT.
VERTICAL DATUM NAVD88

verdantas

ISSUED FOR:	04/27/2026
ISSUE DATE:	1" = 10'
SCALE:	SFFRA
DRAWN BY:	T. COOK
CHECKED BY:	

HORIZON COMMUNITY CHURCH
3950 NEWTOWN ROAD
ANDERSON TOWNSHIP, HAMILTON COUNTY, OHIO

PLOT PLAN

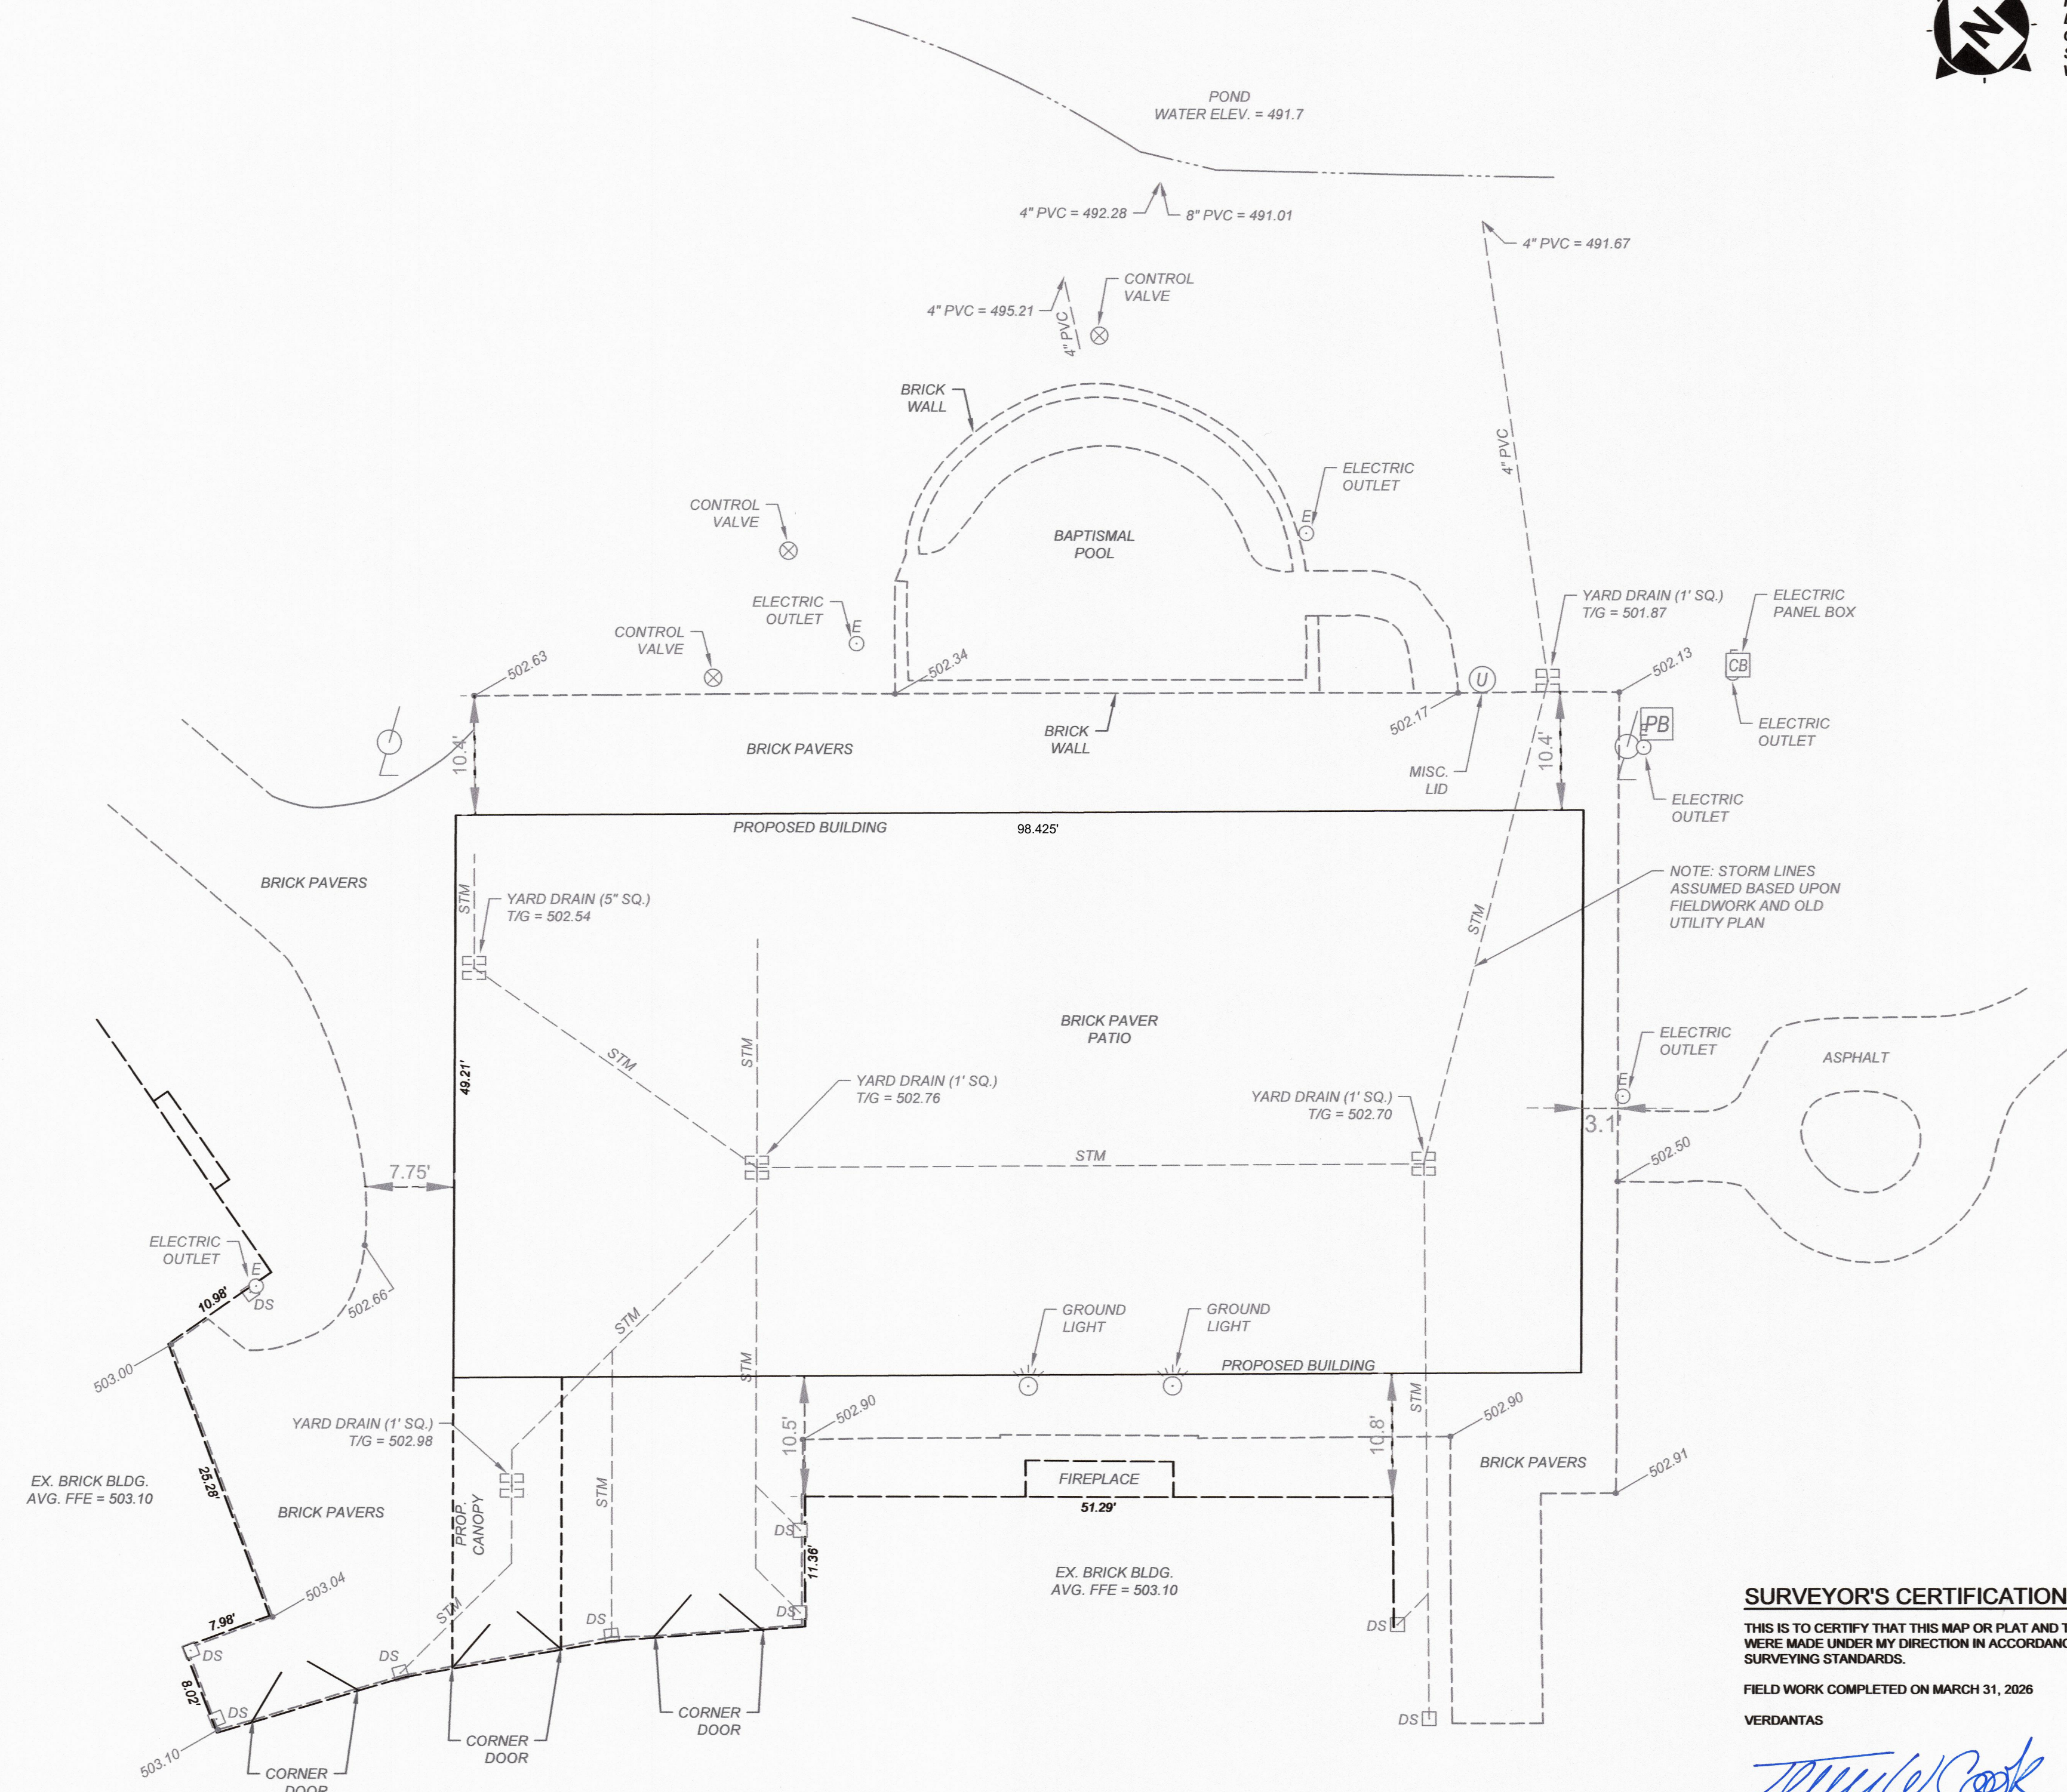

SURVEYOR'S CERTIFICATION


THIS IS TO CERTIFY THAT THIS MAP OR PLAT AND THE SURVEY ON WHICH IT IS BASED WERE MADE UNDER MY DIRECTION IN ACCORDANCE WITH THE OHIO MINIMUM SURVEYING STANDARDS.

FIELD WORK COMPLETED ON MARCH 31, 2026

VERDANTAS

Terry W. Cook
TERRY W. COOK
OHIO REGISTERED PROFESSIONAL SURVEYOR
NO. 7950 IN THE STATE OF OHIO

4-27-26
DATE

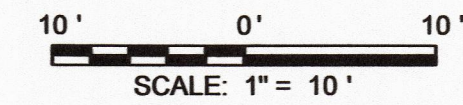

PROJECT NO.	
32417	
DISCIPLINE	
SURVEY	
SHEET	OF
1	1