


UNITED DAIRY FARMERS

5275 BEECHMONT AVENUE
ANDERSON TOWNSHIP
HAMILTON COUNTY, OHIO

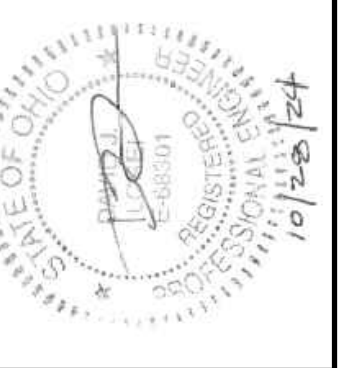


PUD APPLICATION
(10/28/24)

Date: 10-16-24
Drawn By: J.C.
Checked By: D.L.
Scale: 1" = 30'



REVISIONS
DATE: PPDATA/RB-DSON

EX. CONDITIONS PLAN
PROJECT: UNITED DAIRY FARMERS - BEECHMONT AVENUE
MILITARY SURVEY #2204
ANDERSON TOWNSHIP
HAMILTON COUNTY, OHIO

Abercrombie & Associates, Inc.
Civil Engineering + Surveying
8111 Cheviot Road, Suite 200
Cincinnati, Ohio 45247
www.aberacrombie-associates.com

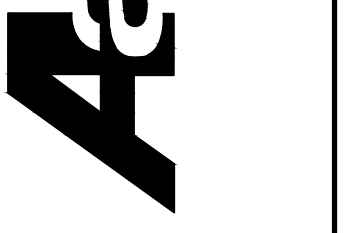

Job No. 19-0178 C 100

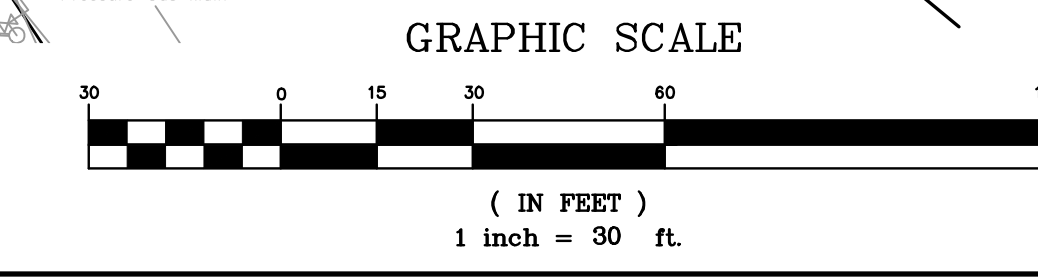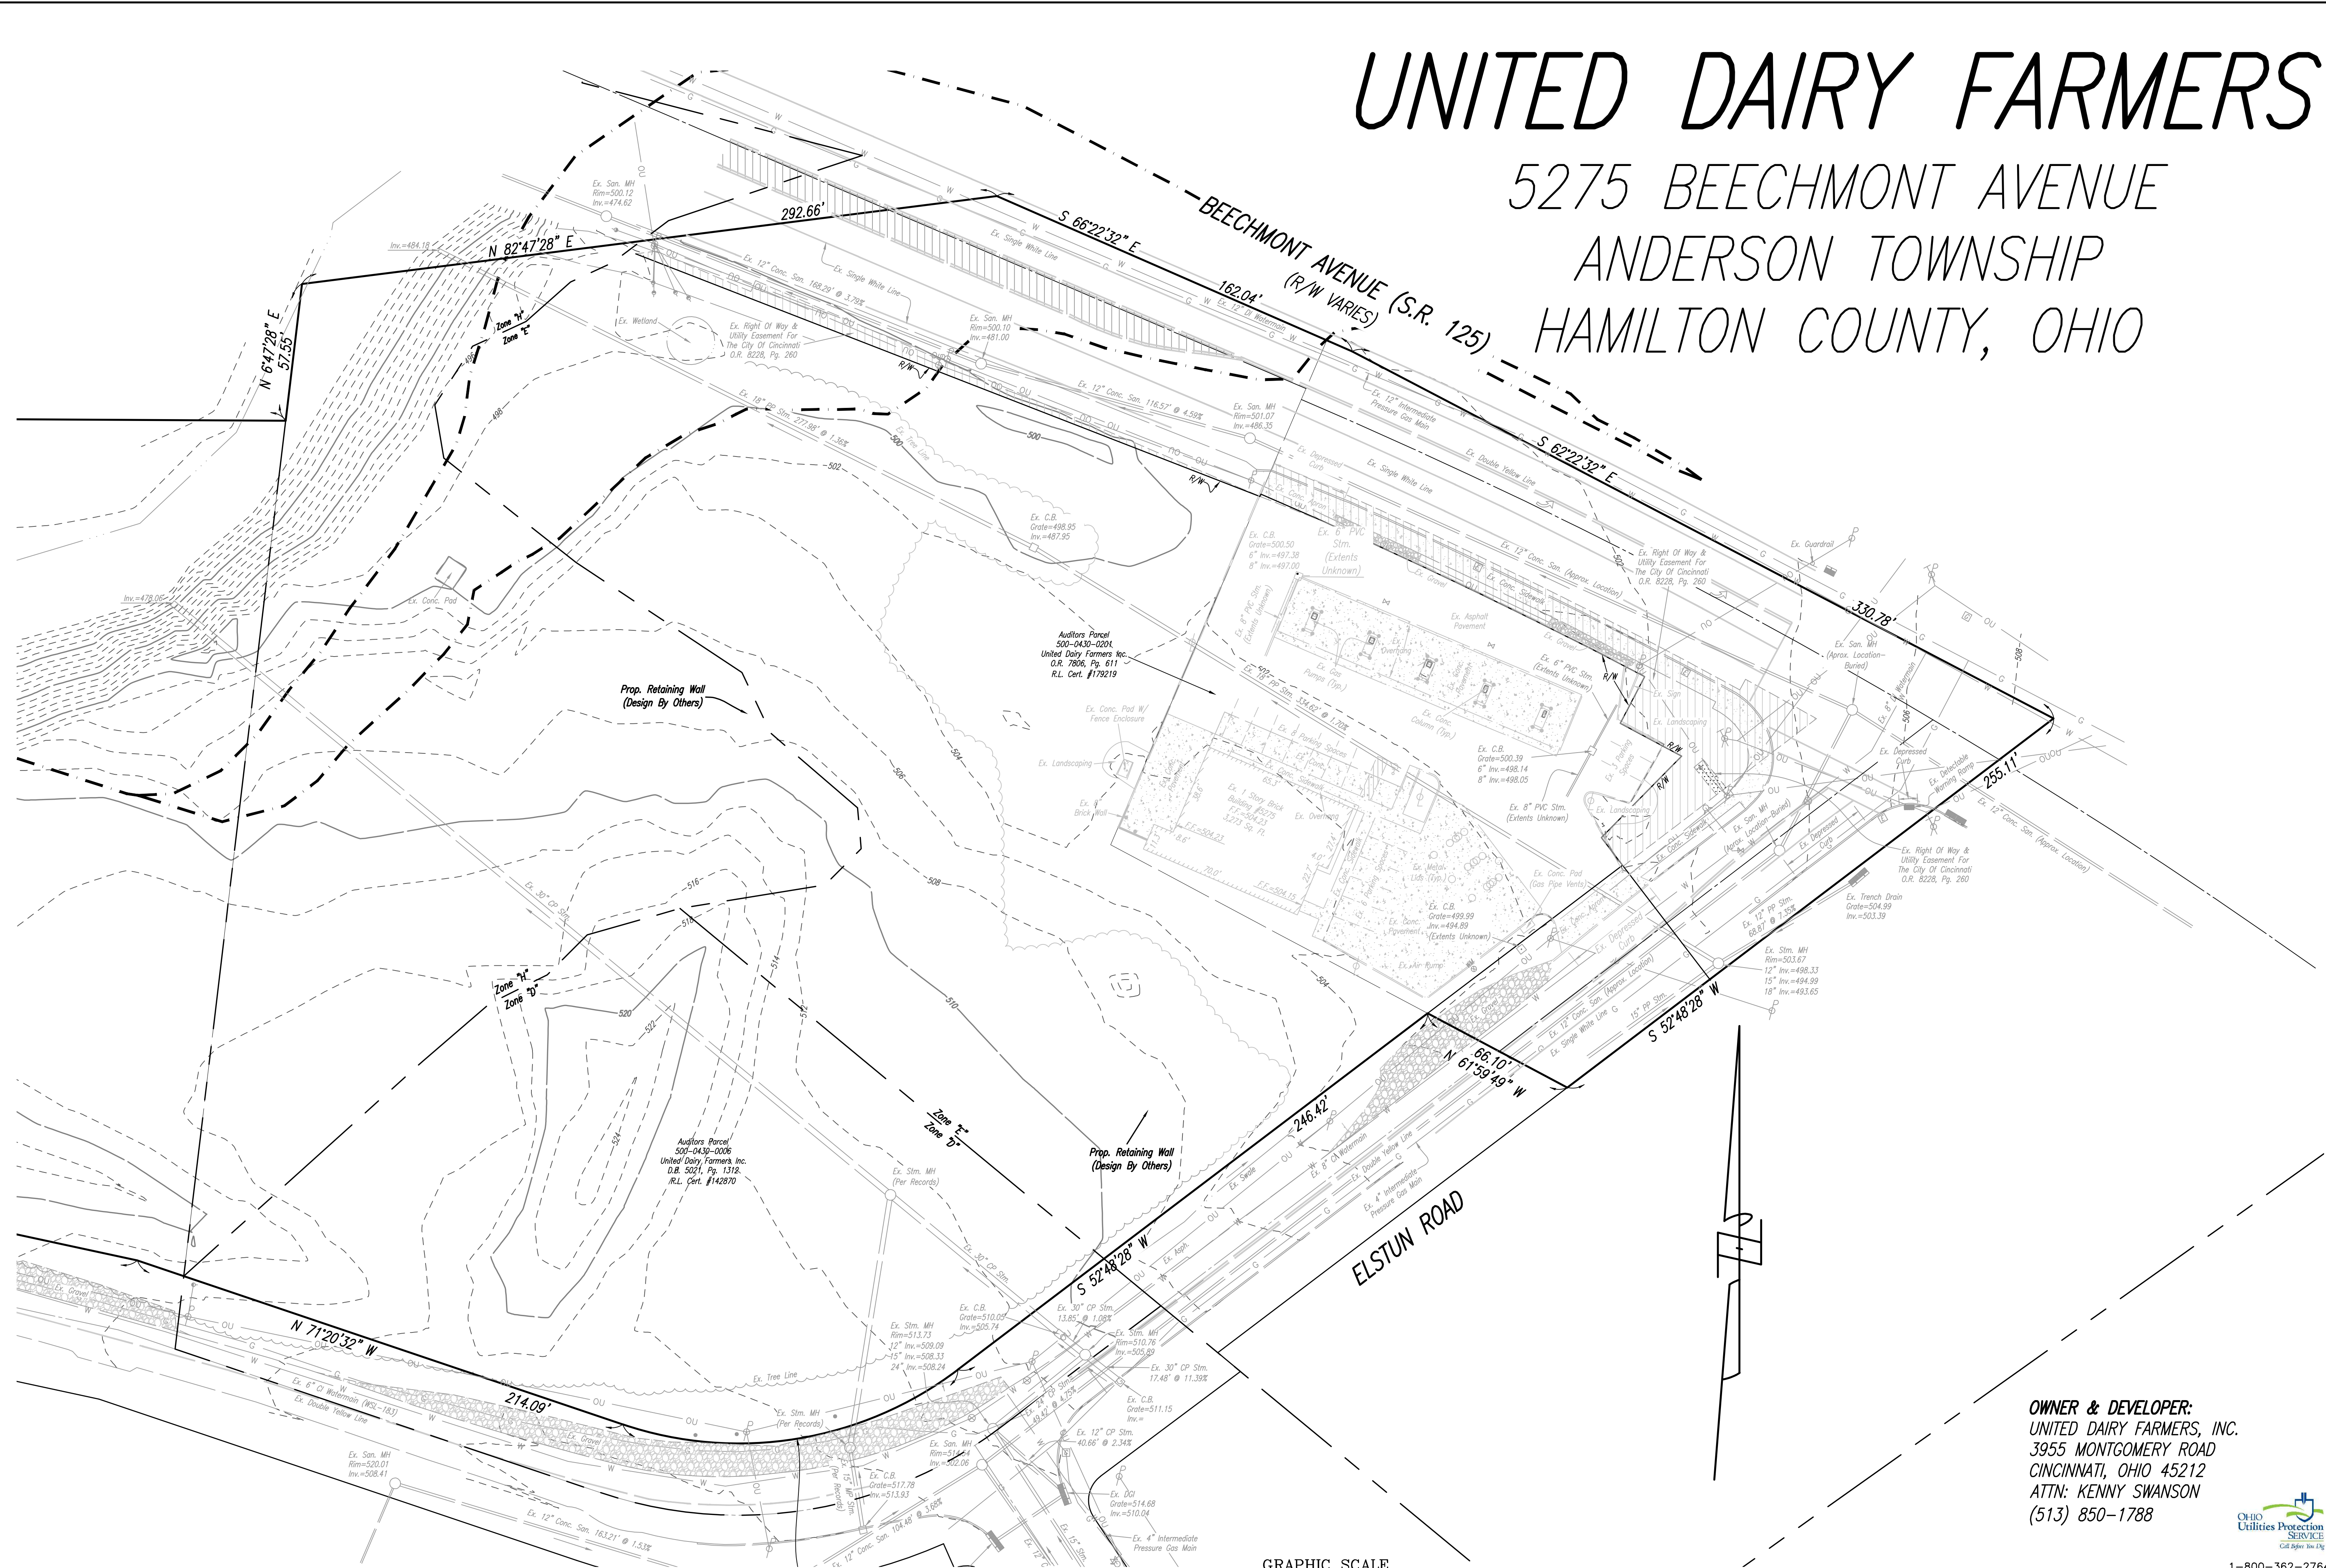

OWNER & DEVELOPER:
UNITED DAIRY FARMERS, INC.
3955 MONTGOMERY ROAD
CINCINNATI, OHIO 45212
ATTN: KENNY SWANSON
(513) 850-1788

This drawing and the design concepts represented, as instruments of service, are the sole property of Abercrombie & Associates, Inc., and may not be used, reproduced, or copied for any purpose without prior written authorization of Abercrombie & Associates, Inc.

