

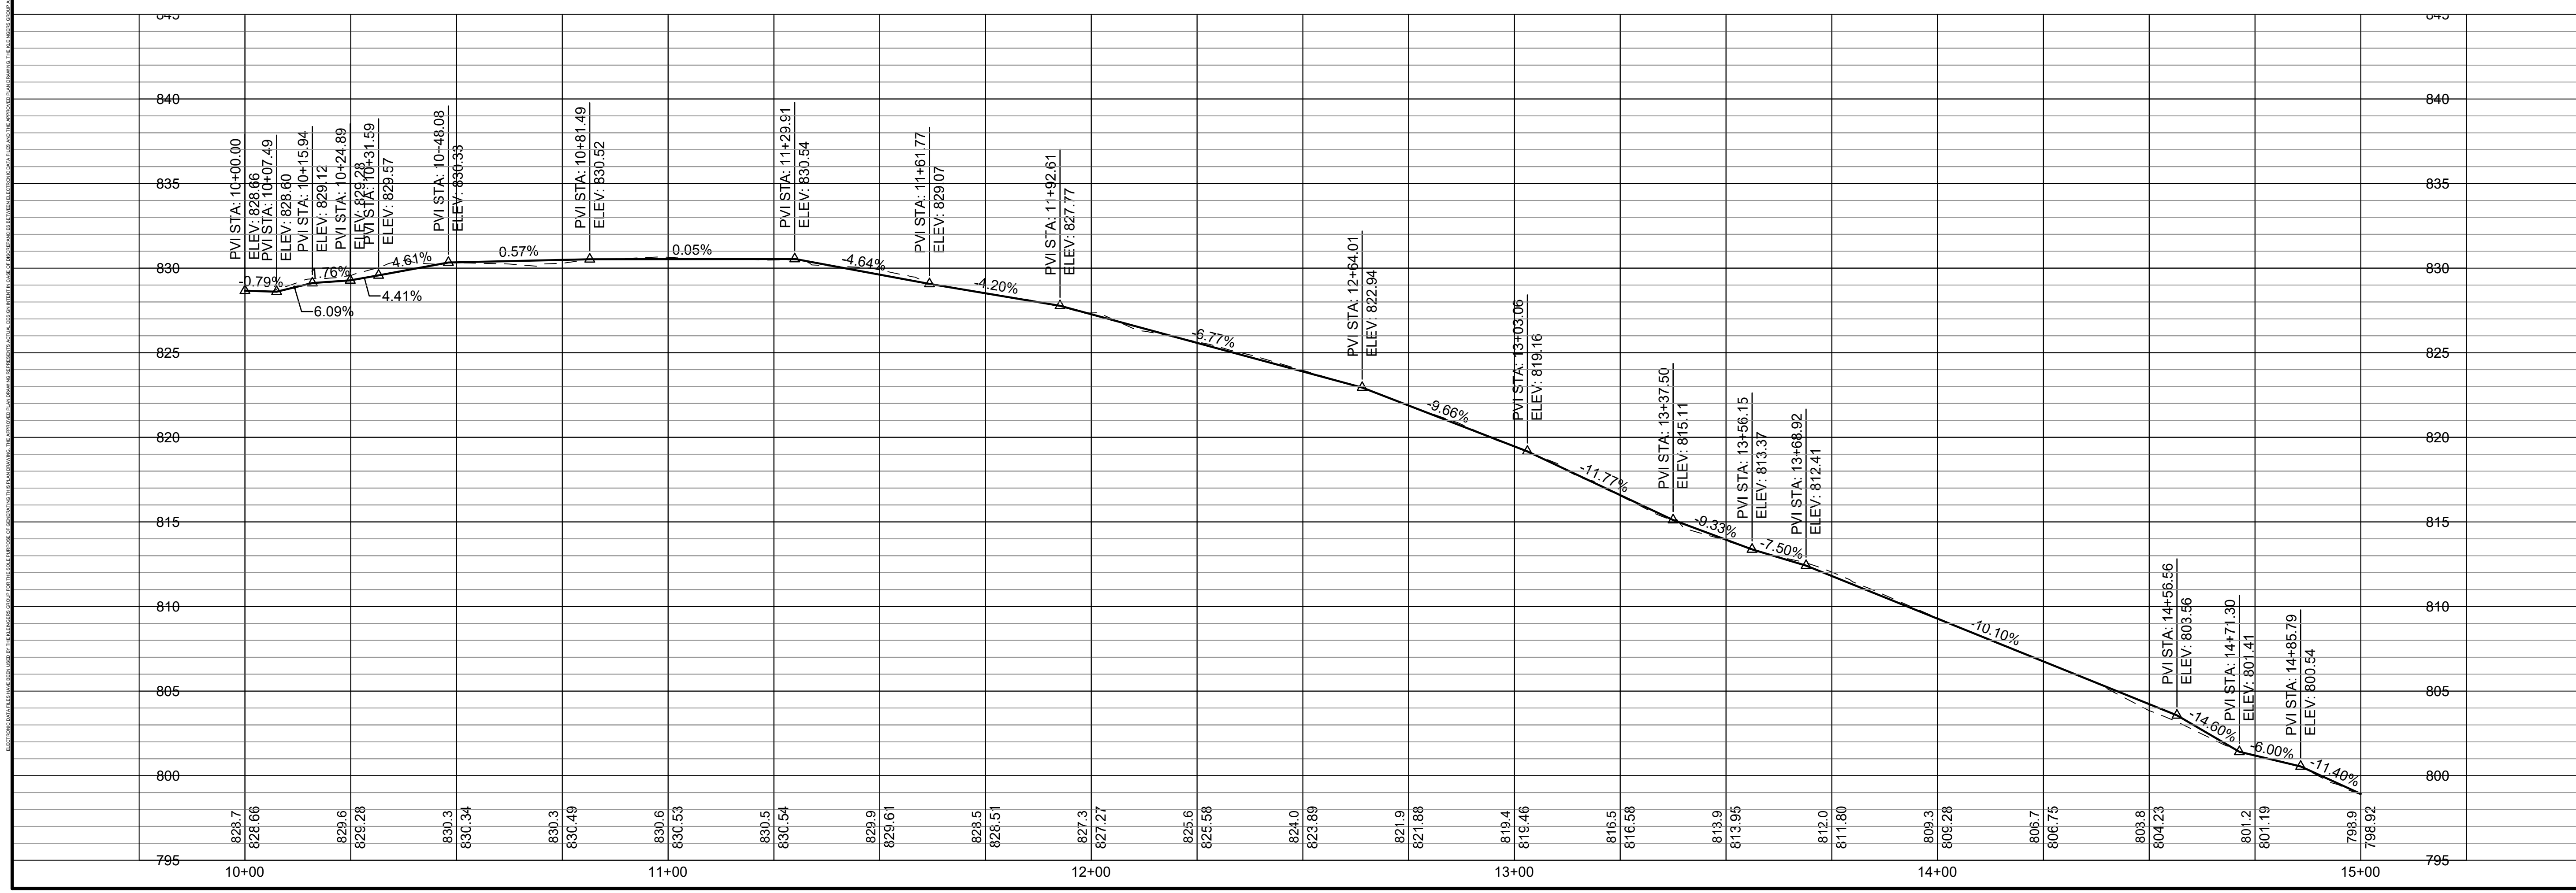
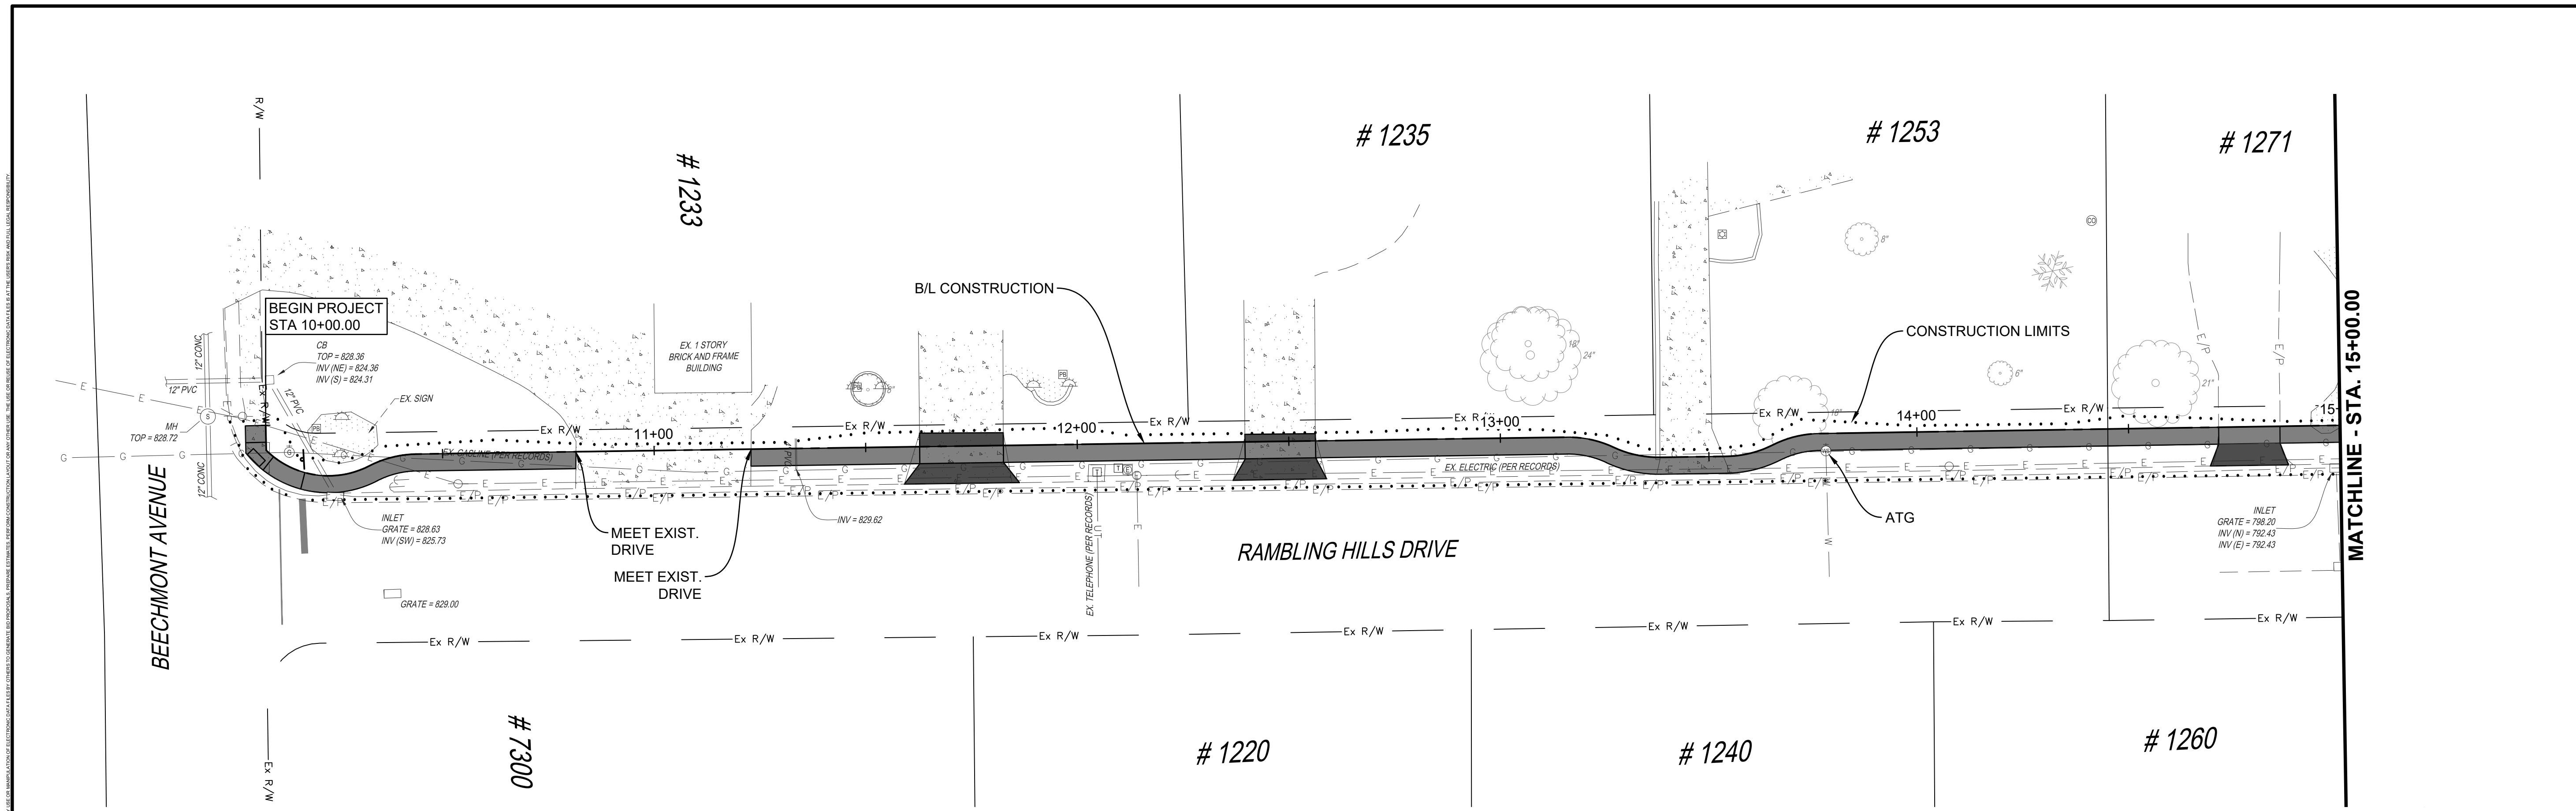
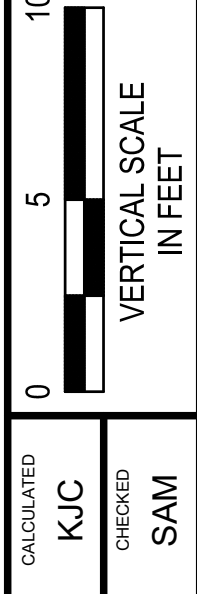
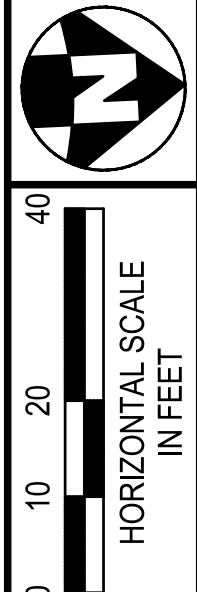


CALCULATED: KJC
CHECKED: SAM

RAMBLING HILLS SIDEWALK
PLAN AND PROFILE - STA 10+00.00 TO STA 15+00.00




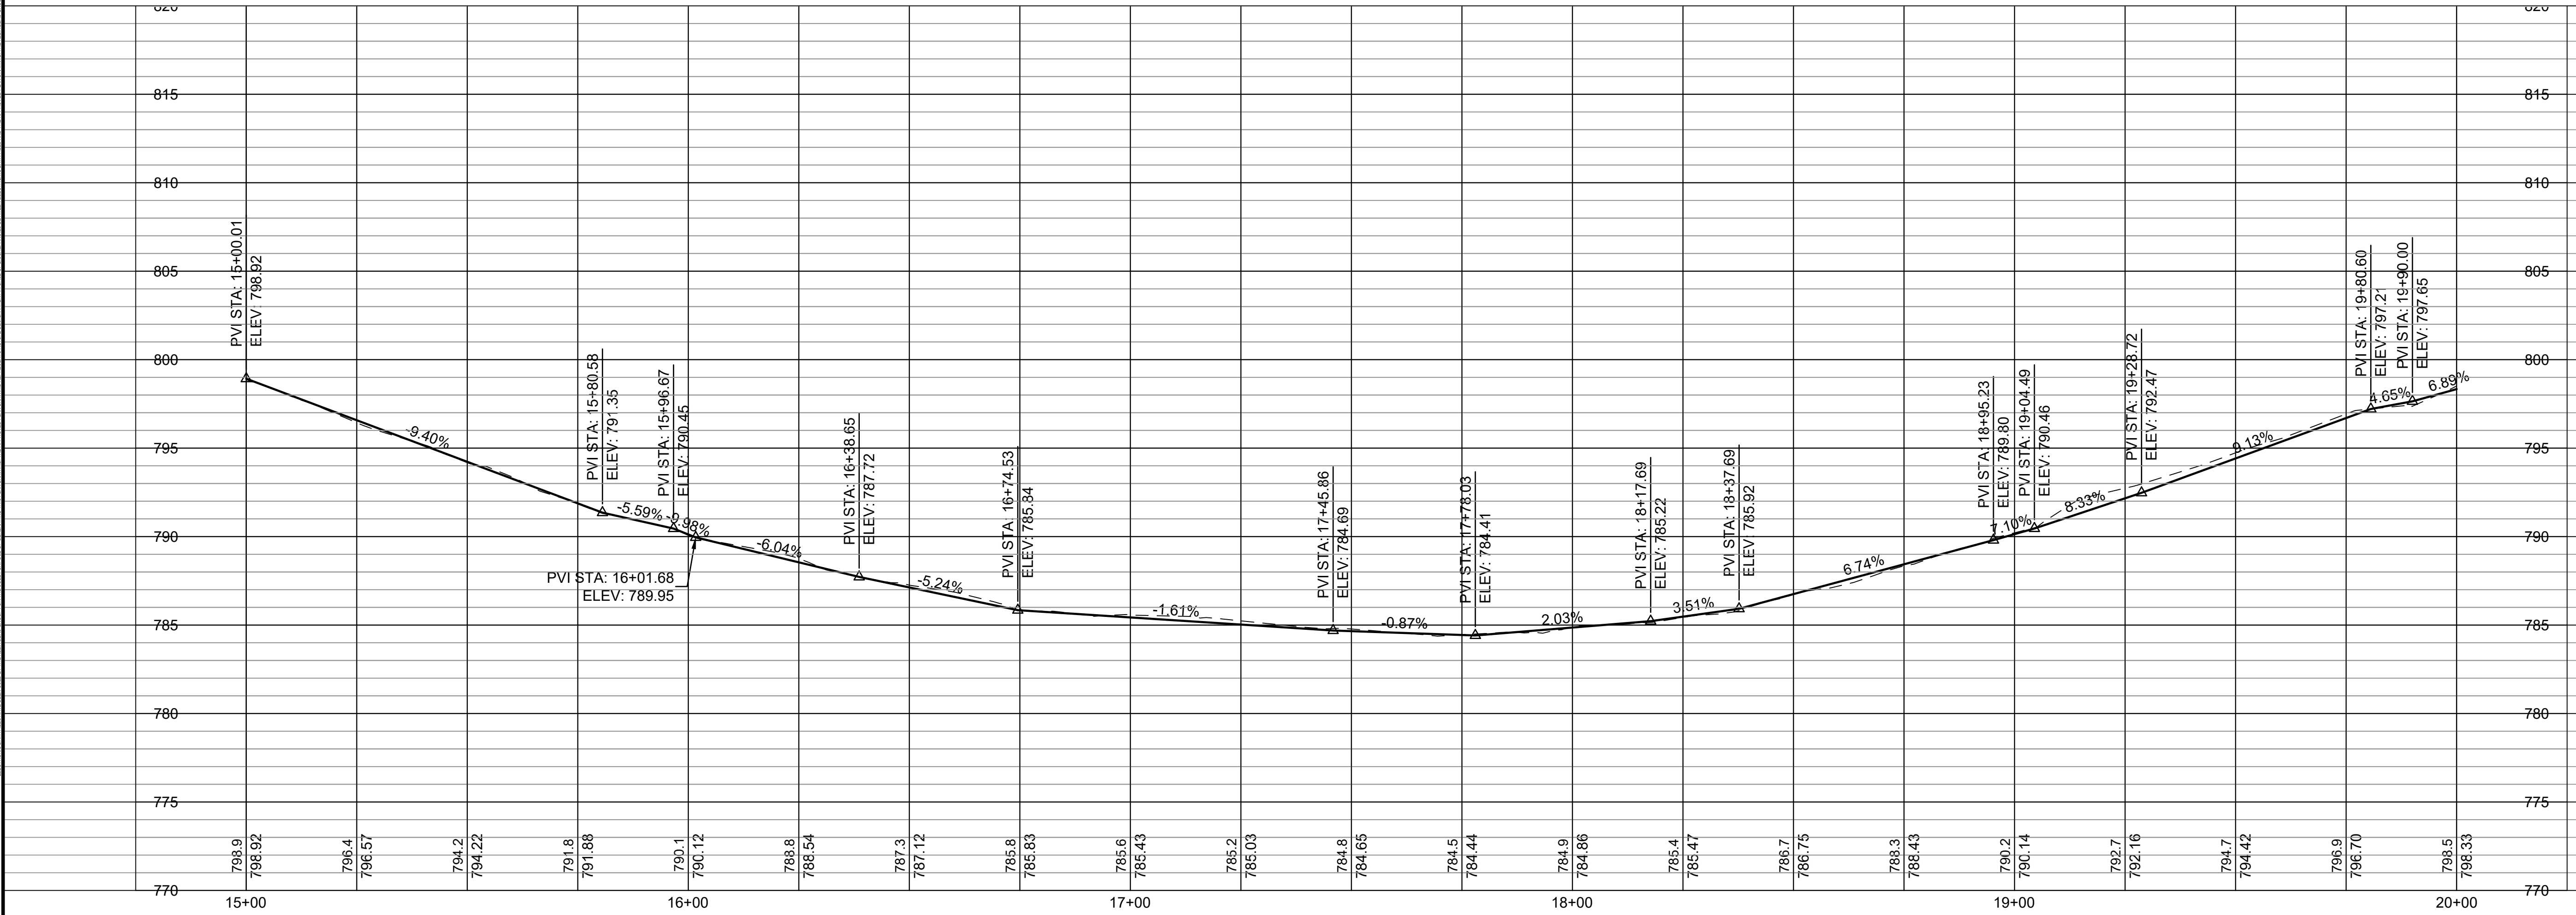


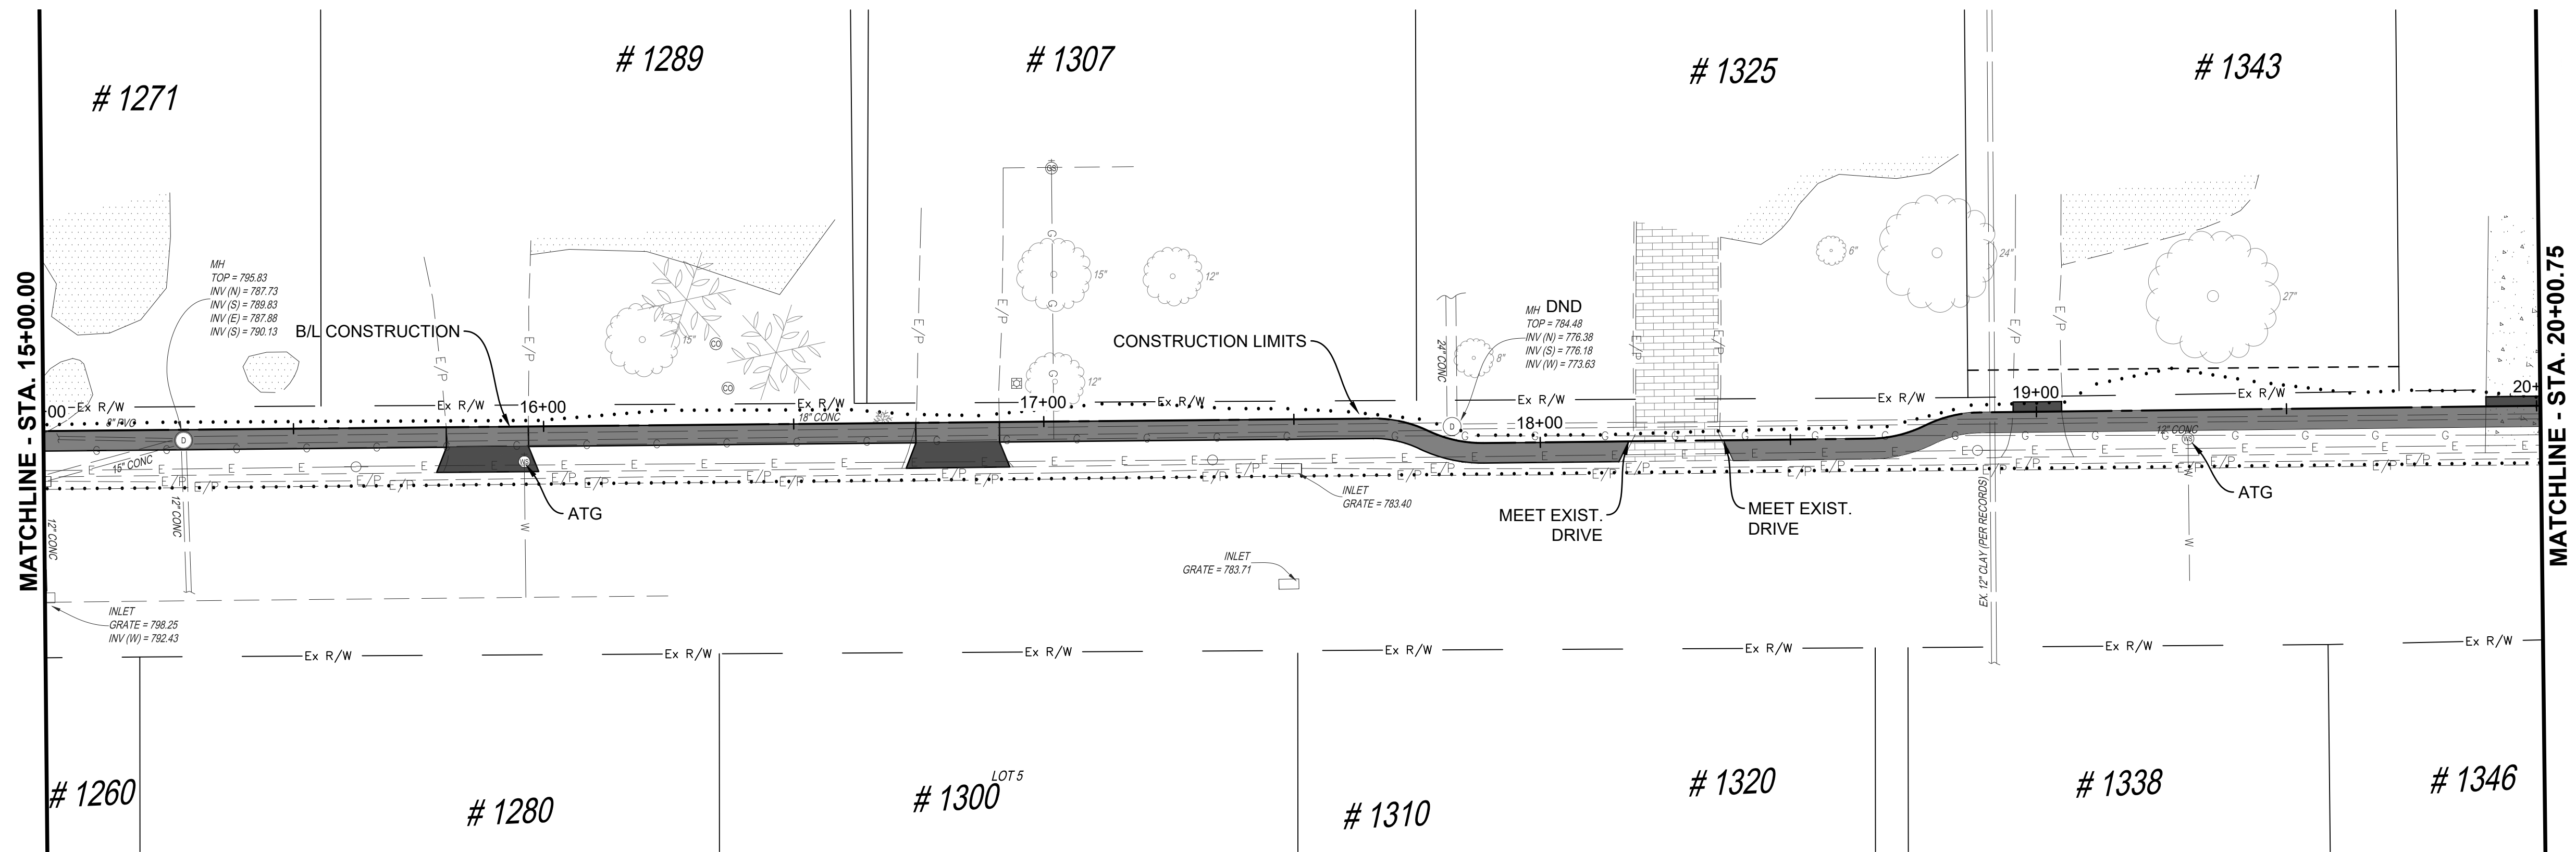

CALCULATED
KJC
CHECKED
SAM

RAMBLING HILLS SIDEWALK
PLAN AND PROFILE - STA 15+00.00 TO STA 20+00.00





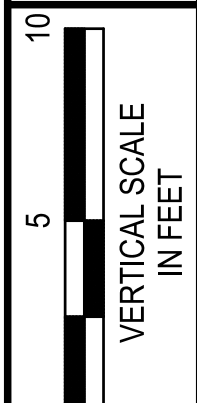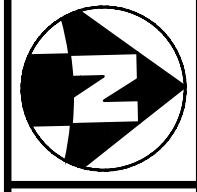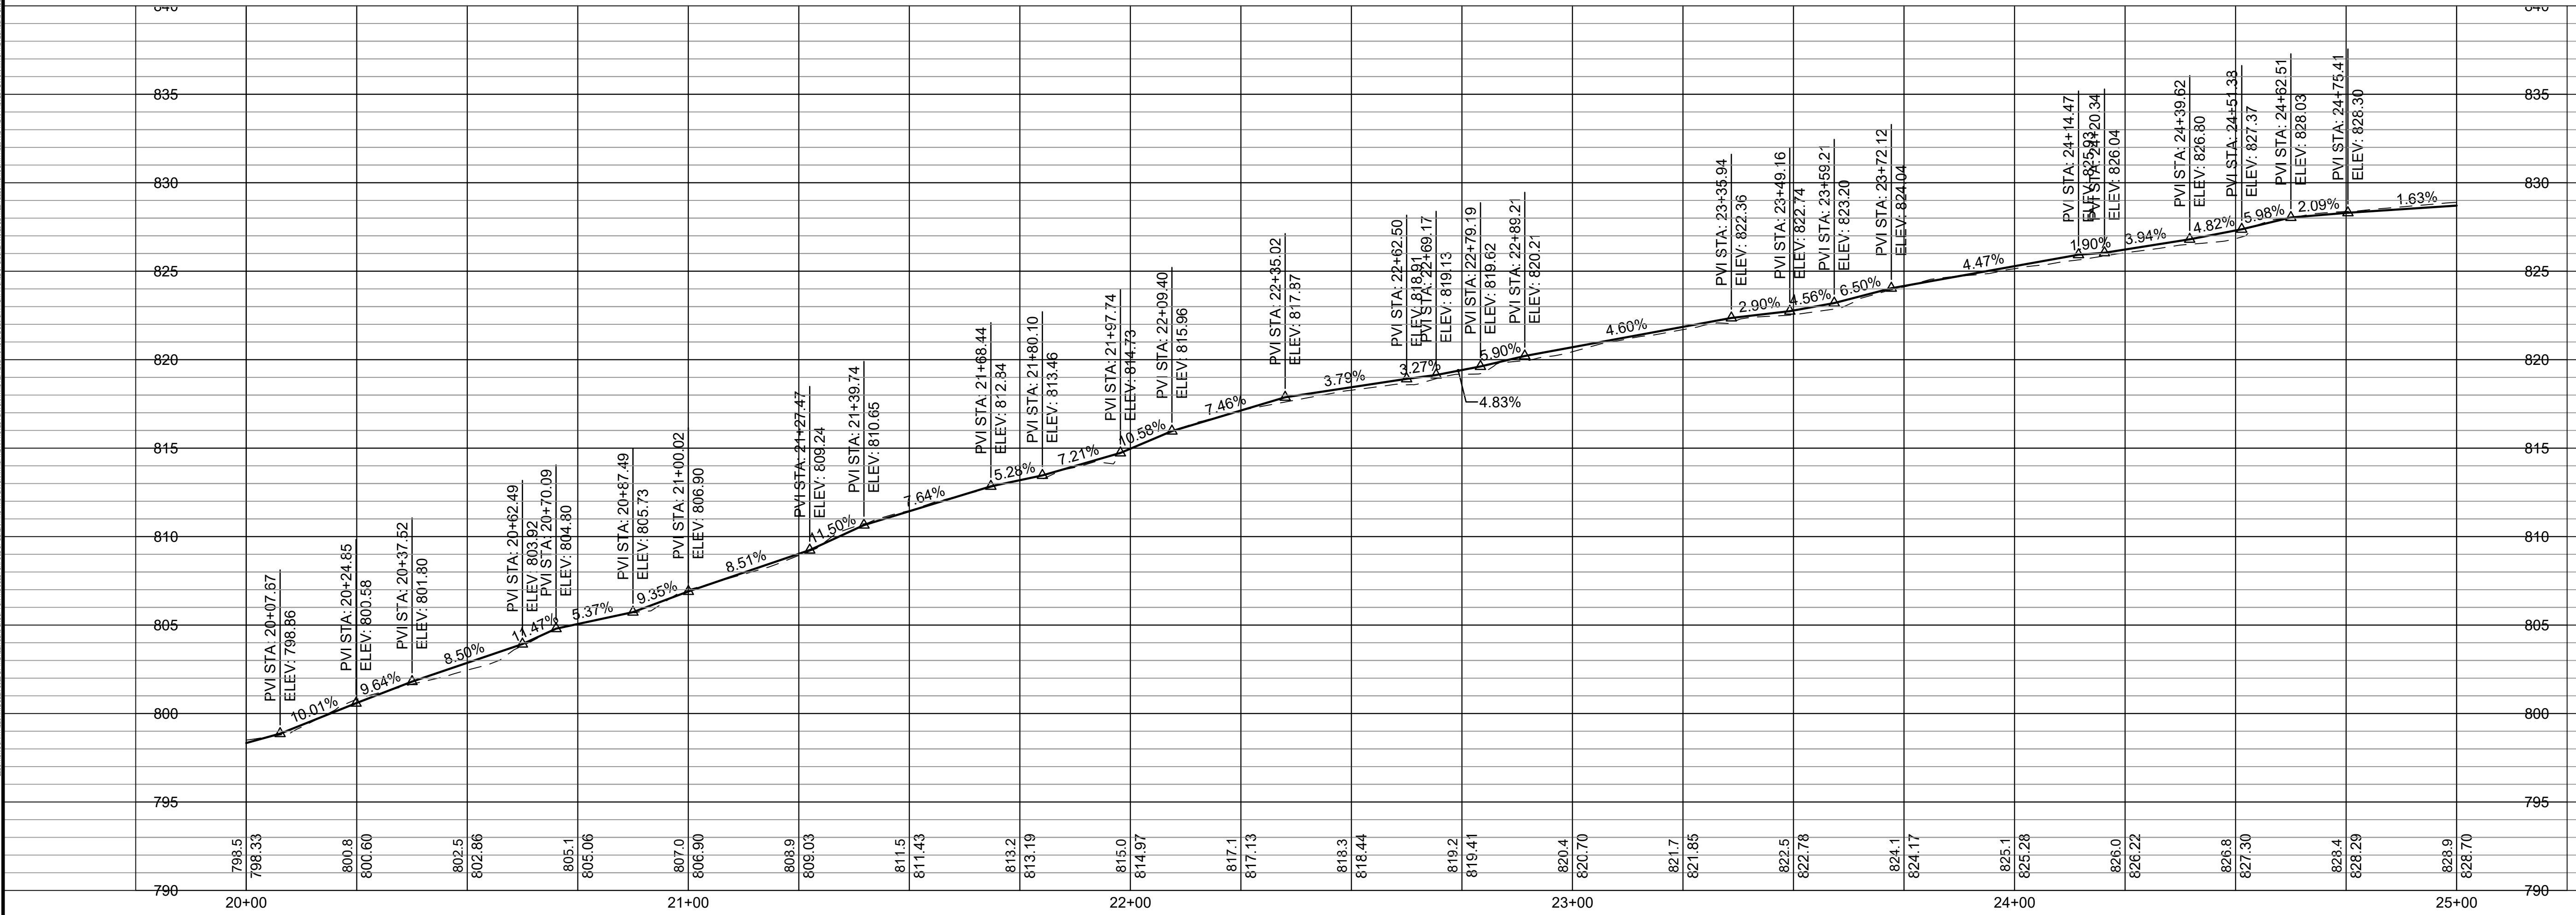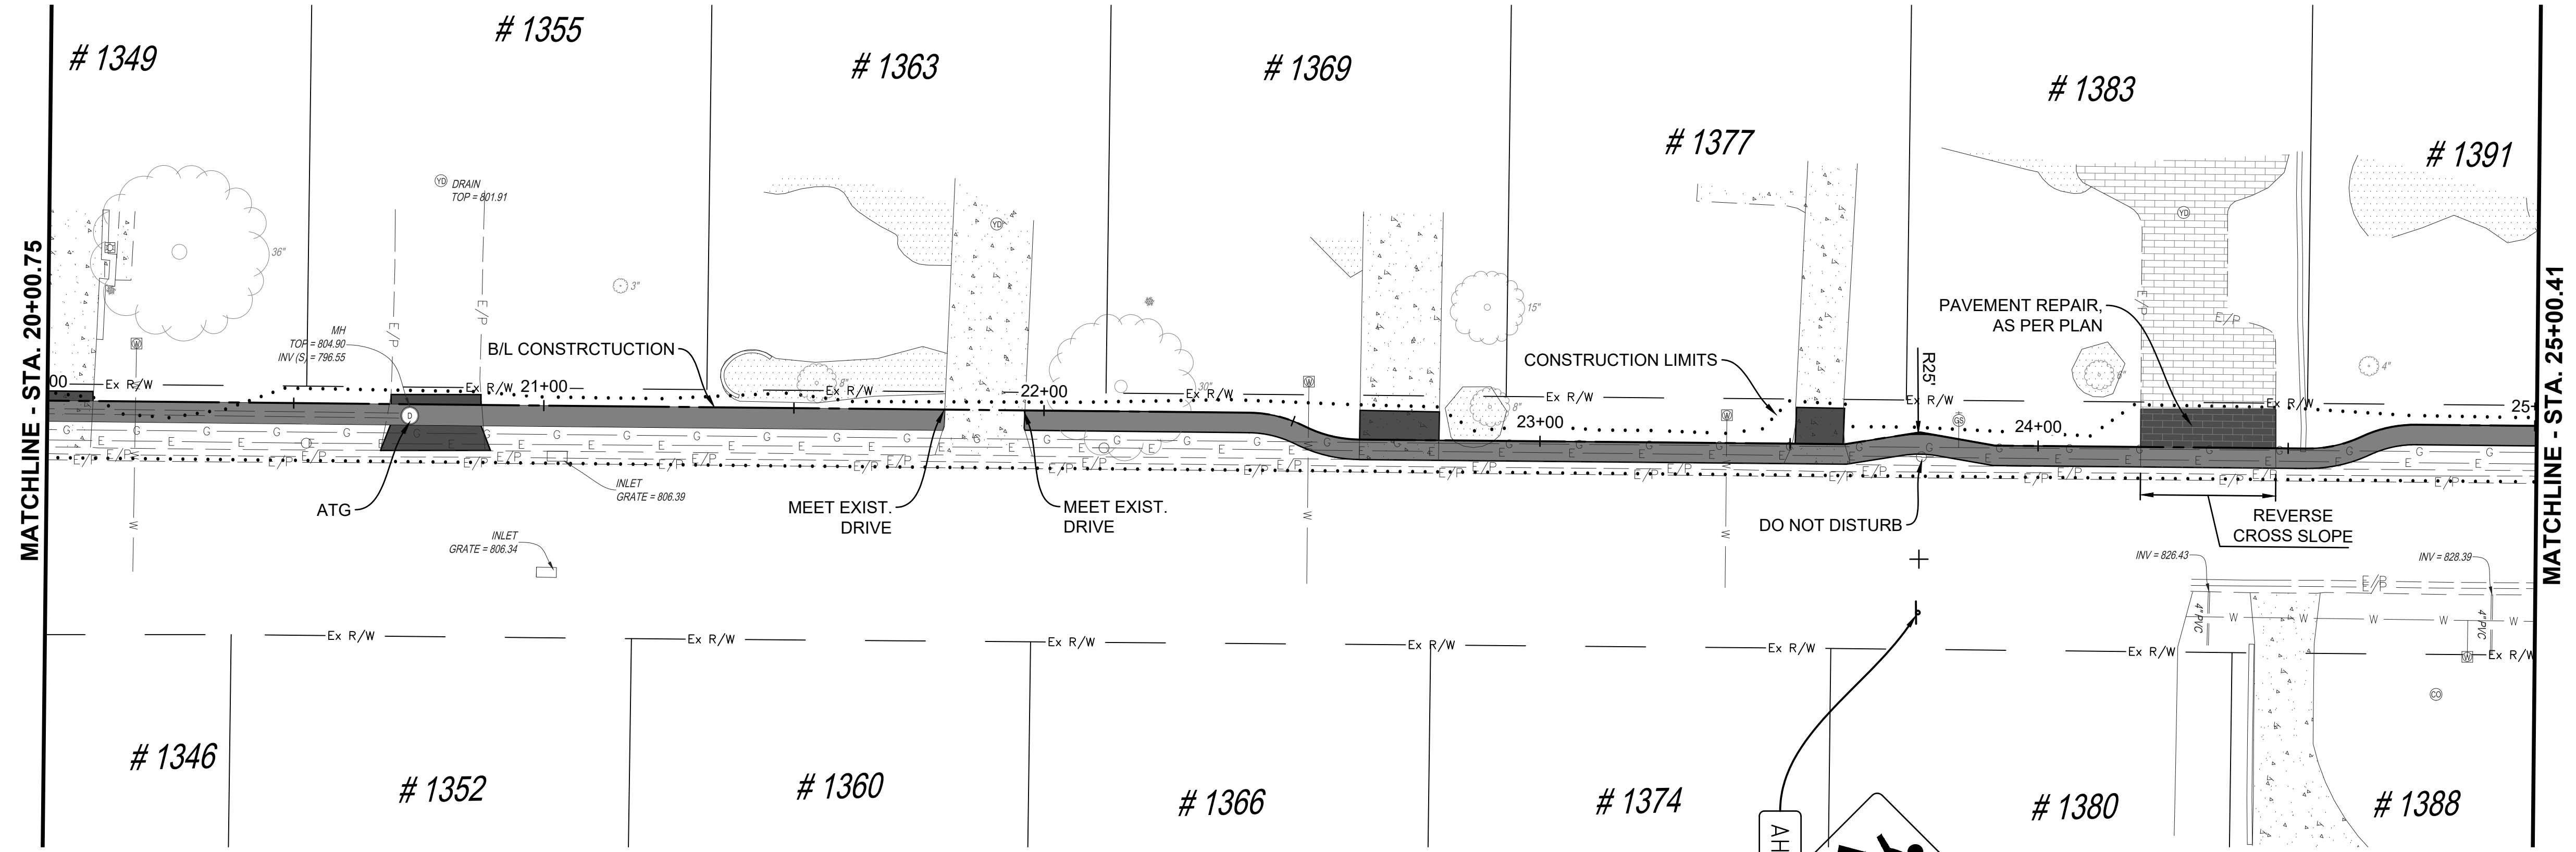

CALCULATED: KJC
CHECKED: SAM

RAMBLING HILLS SIDEWALK
PLAN AND PROFILE - STA 20+00.00 TO STA 25+00.00



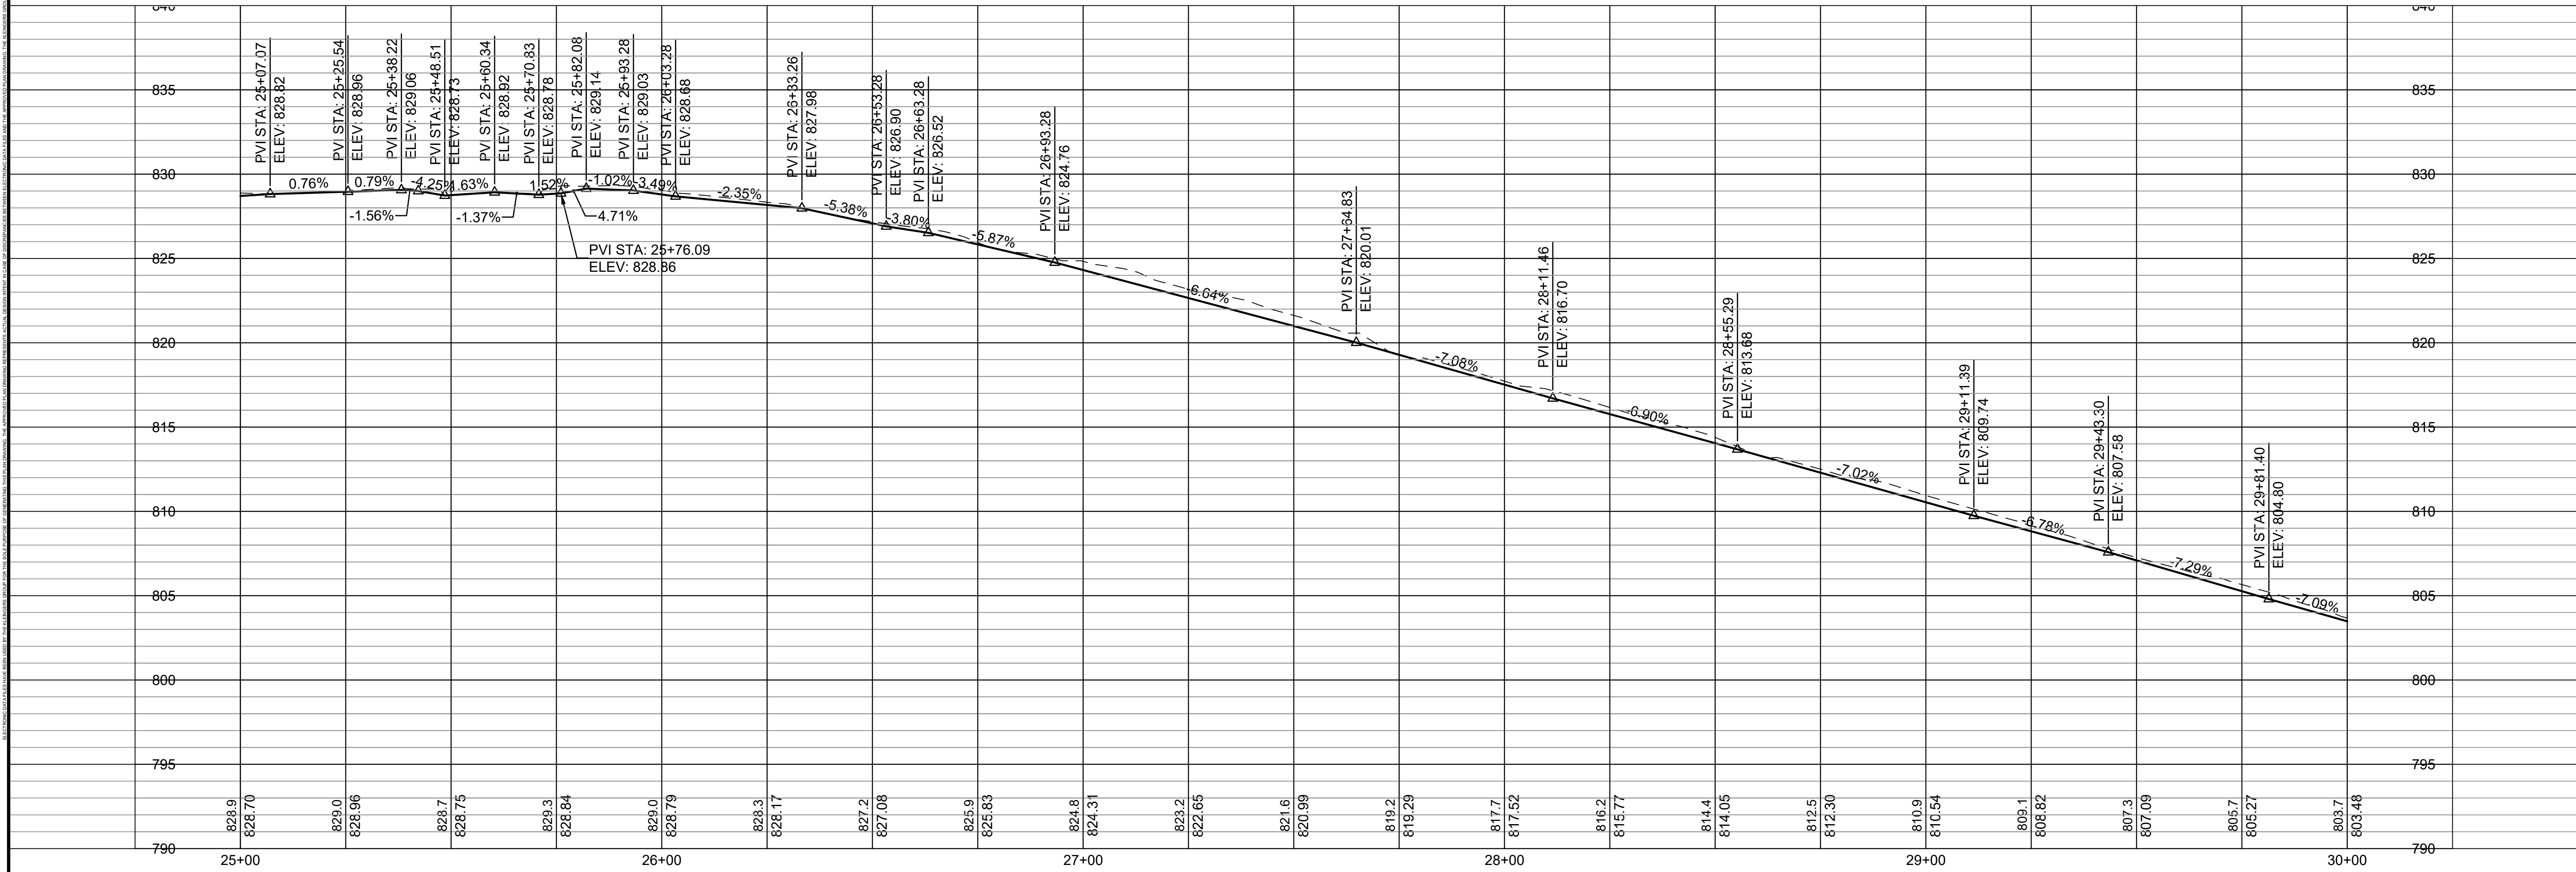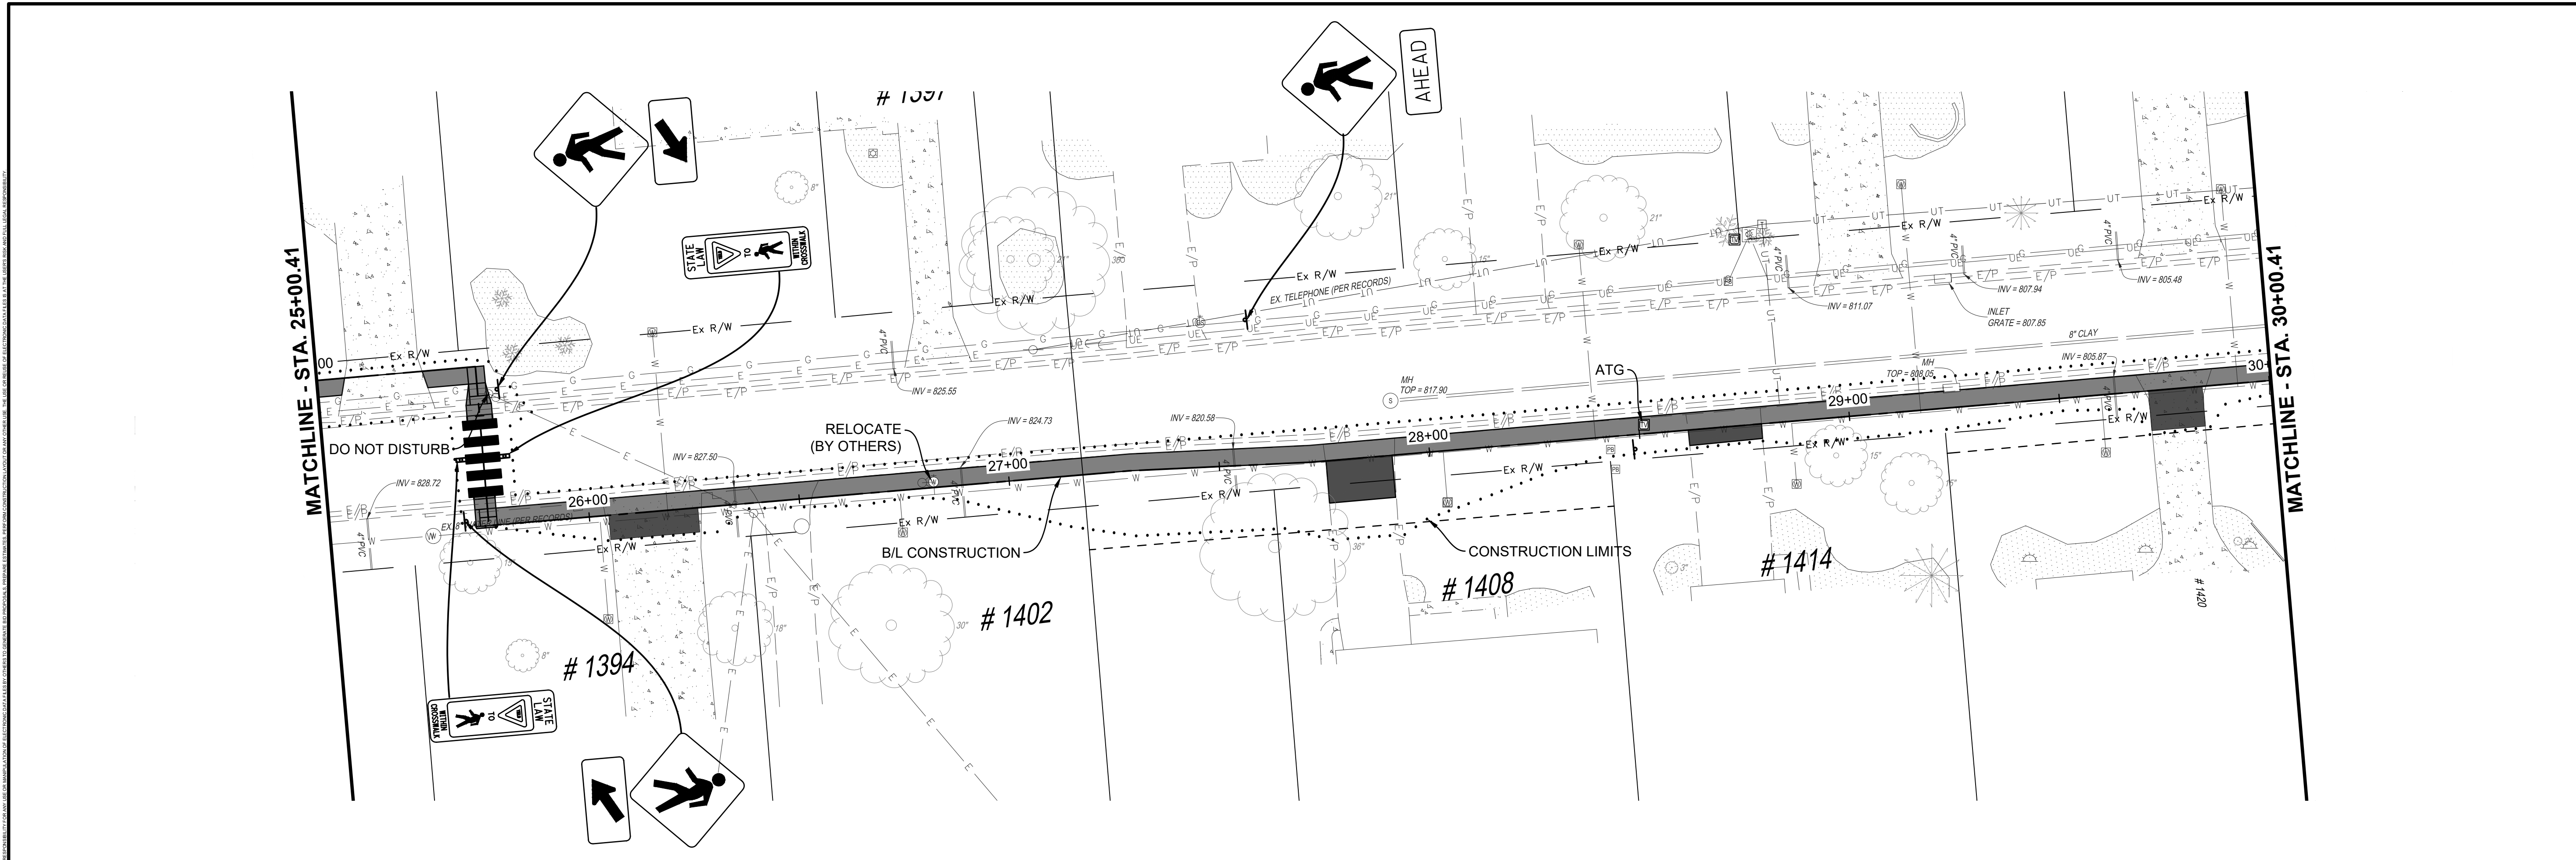

HORIZONTAL SCALE
IN FEET



VERTICAL SCALE
IN FEET

CALCULATED
KJC

CHECKED
SAM

RAMBLING HILLS SIDEWALK
PLAN AND PROFILE - STA 25+00.00 TO STA 30+00.00

9
26

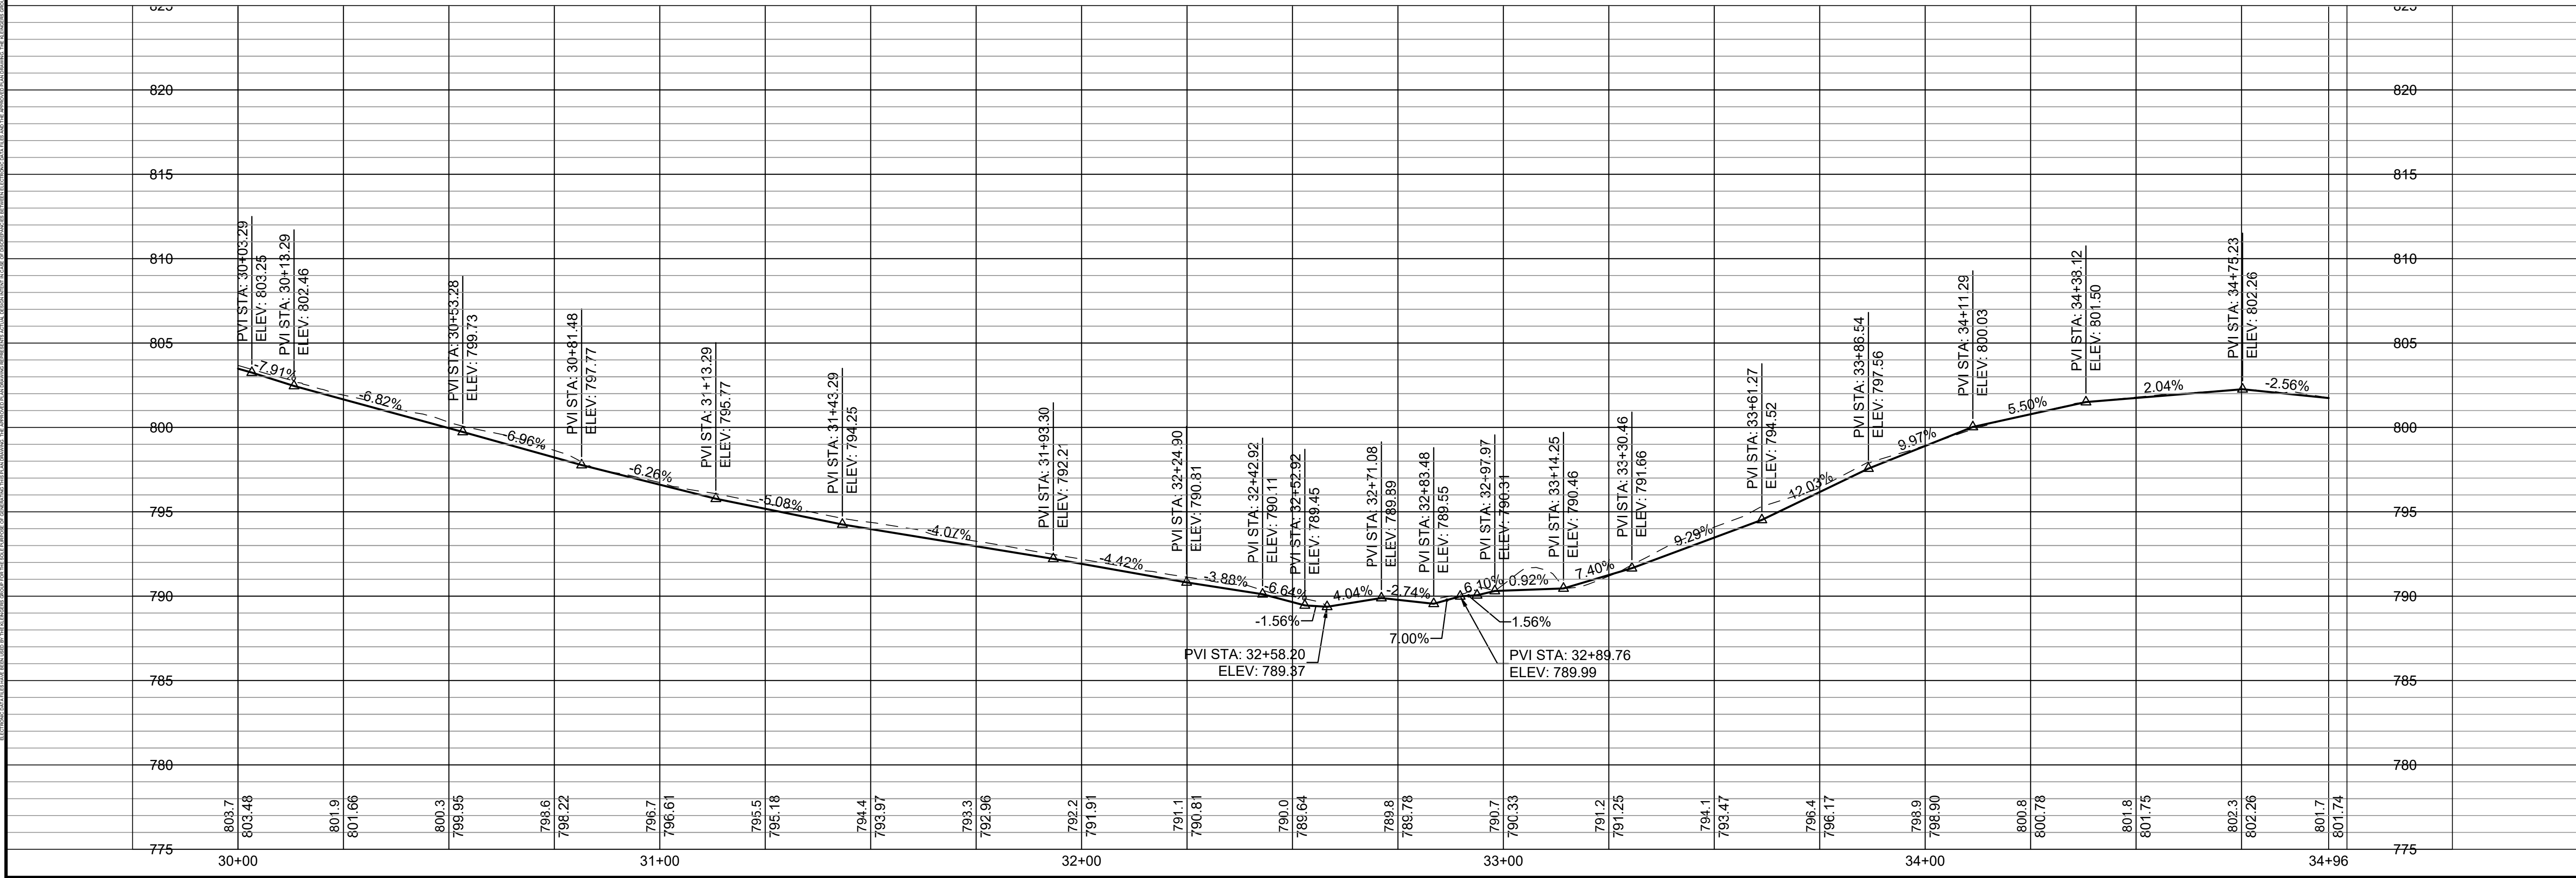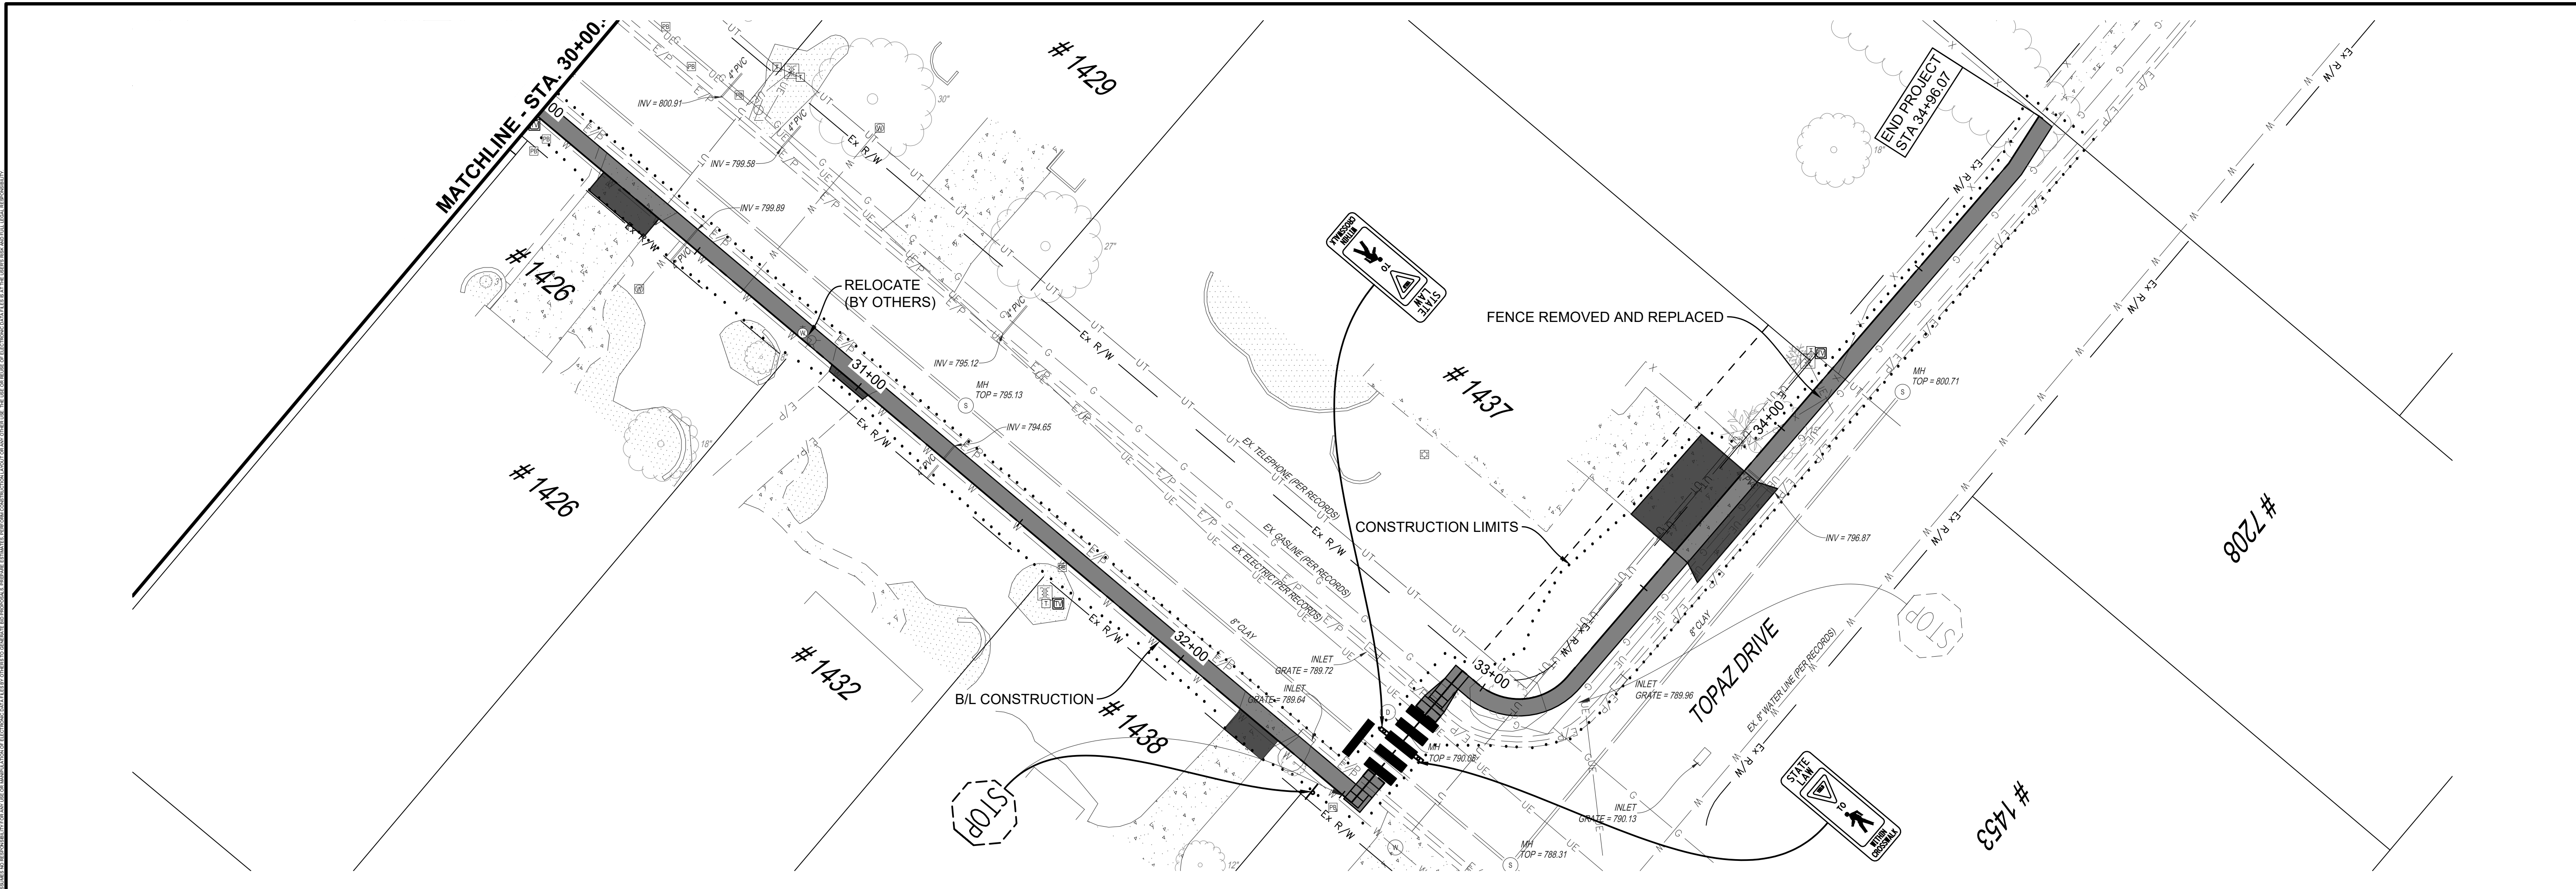

HORIZONTAL SCALE
IN FEET

VERTICAL SCALE
IN FEET

CALCULATED
KJC

CHECKED
SAM

RAMBLING HILLS SIDEWALK

PLAN AND PROFILE - STA 30+00.00 TO STA 34+95.66

10

26