




CALCULATED
CHECKED

Rambling Hills Sidewalk PLAN AND PROFILE - STA 10+00.00 TO STA 15+00.00



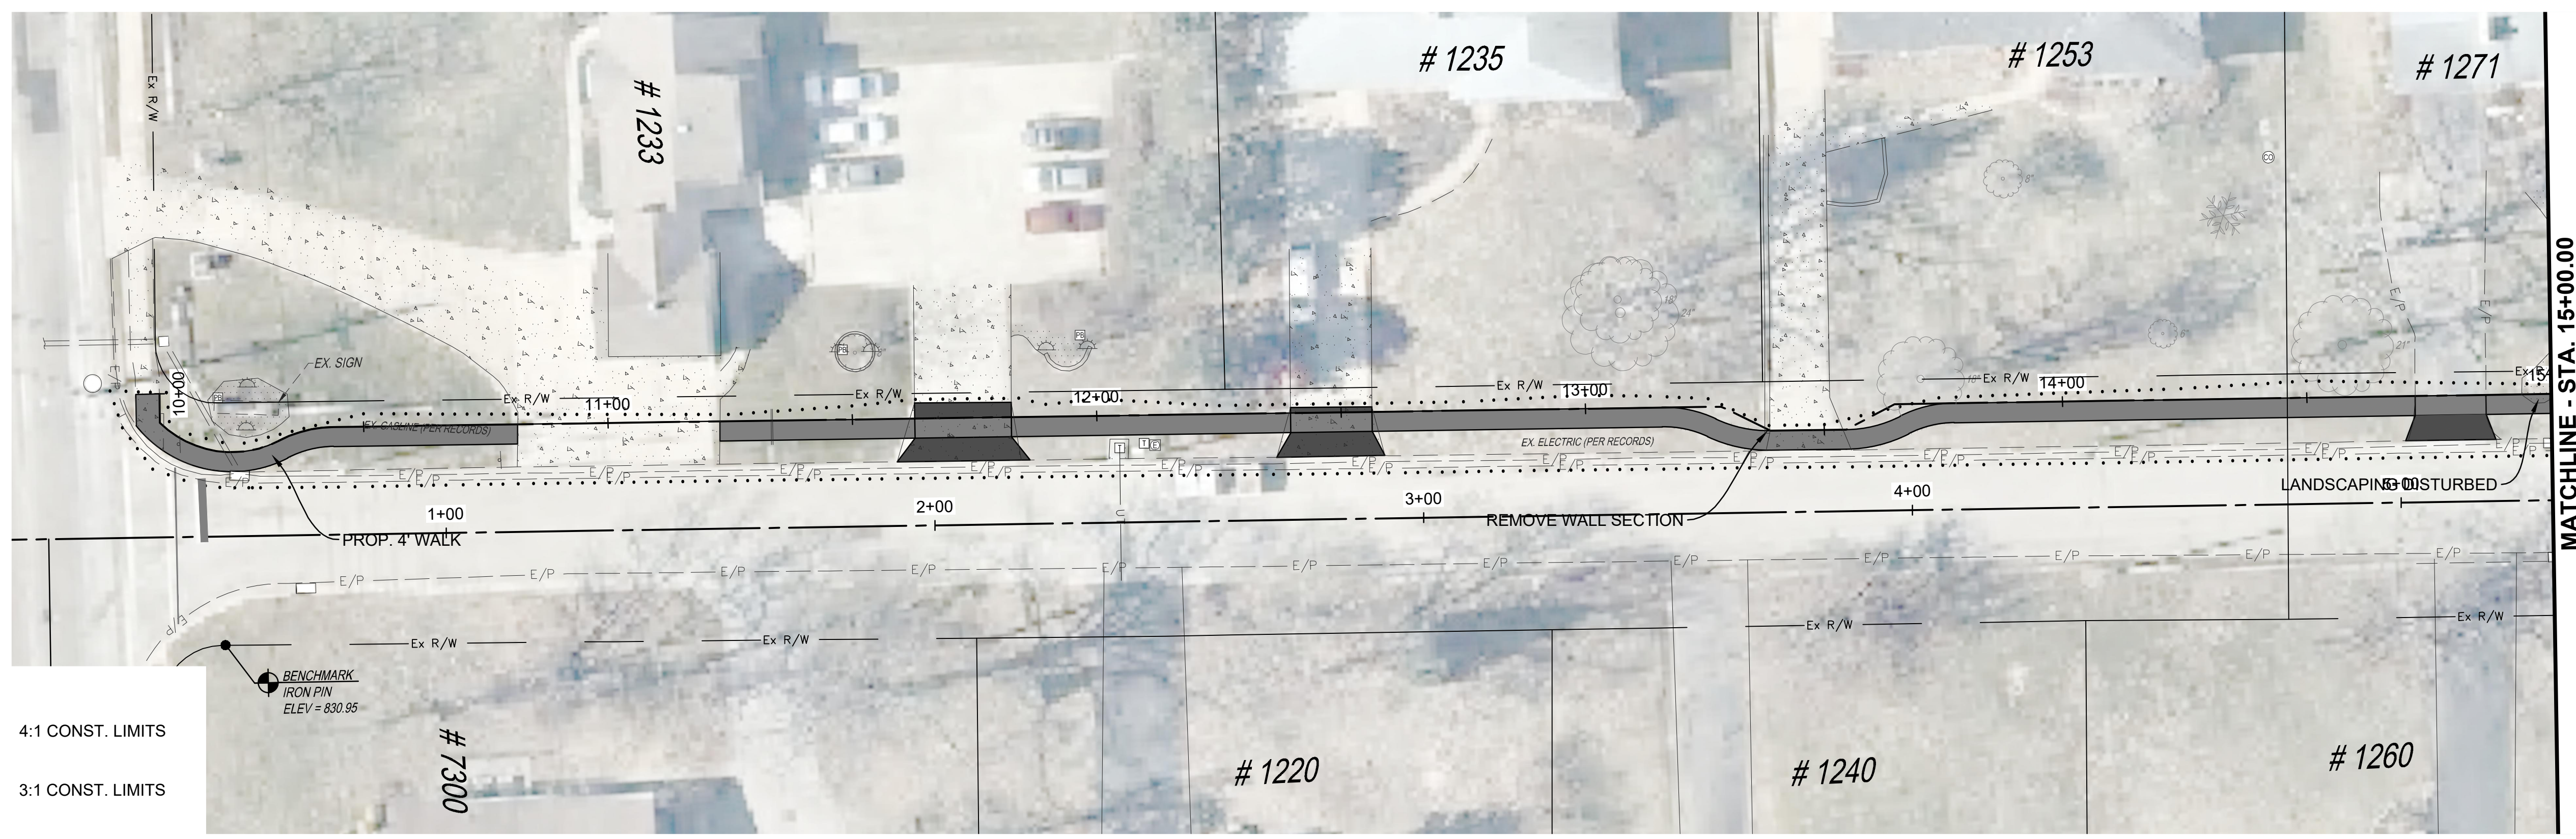


- 4:1 CONST. LIMITS
- 3:1 CONST. LIMITS
- PROP. EASEMENT

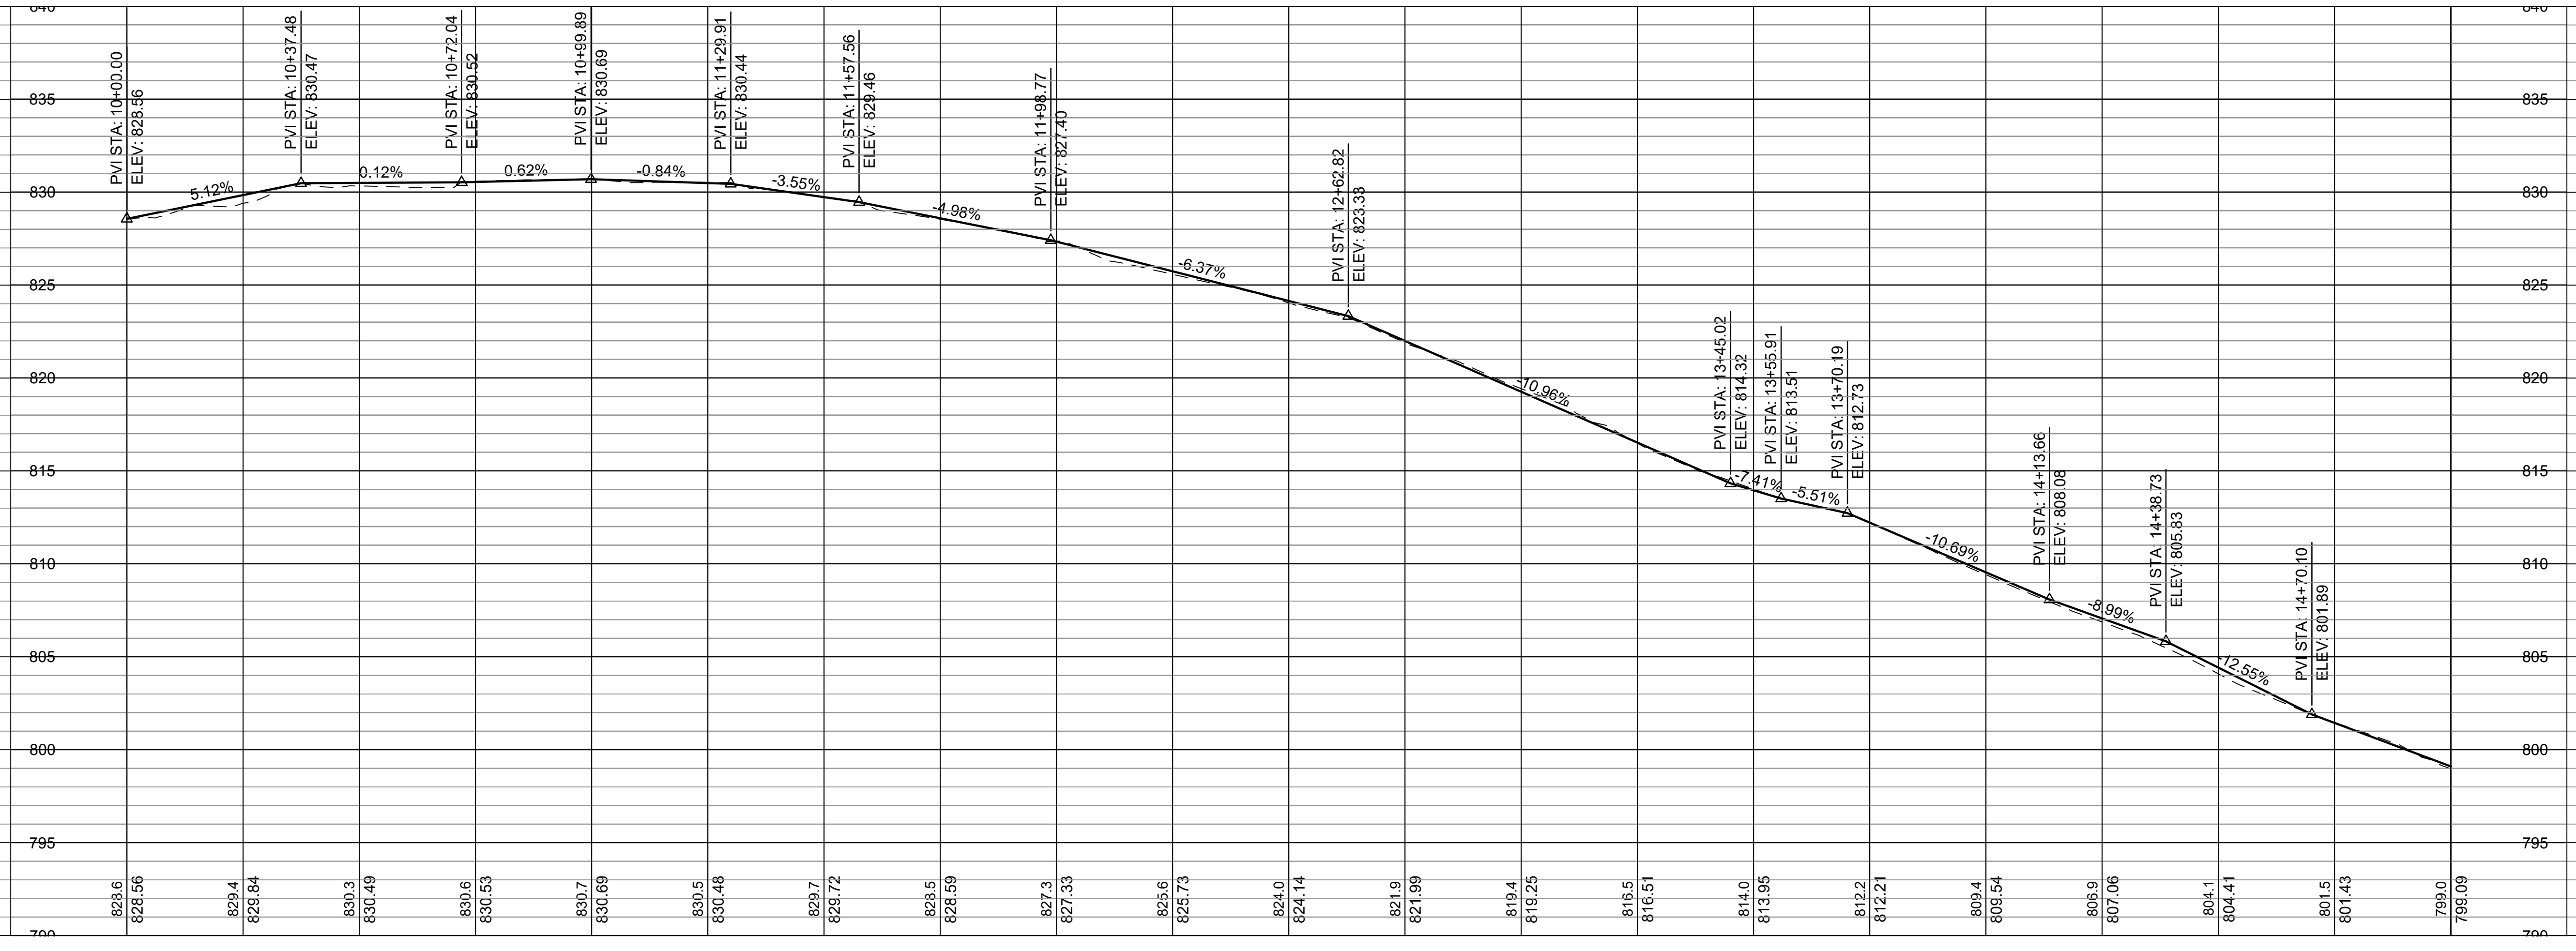

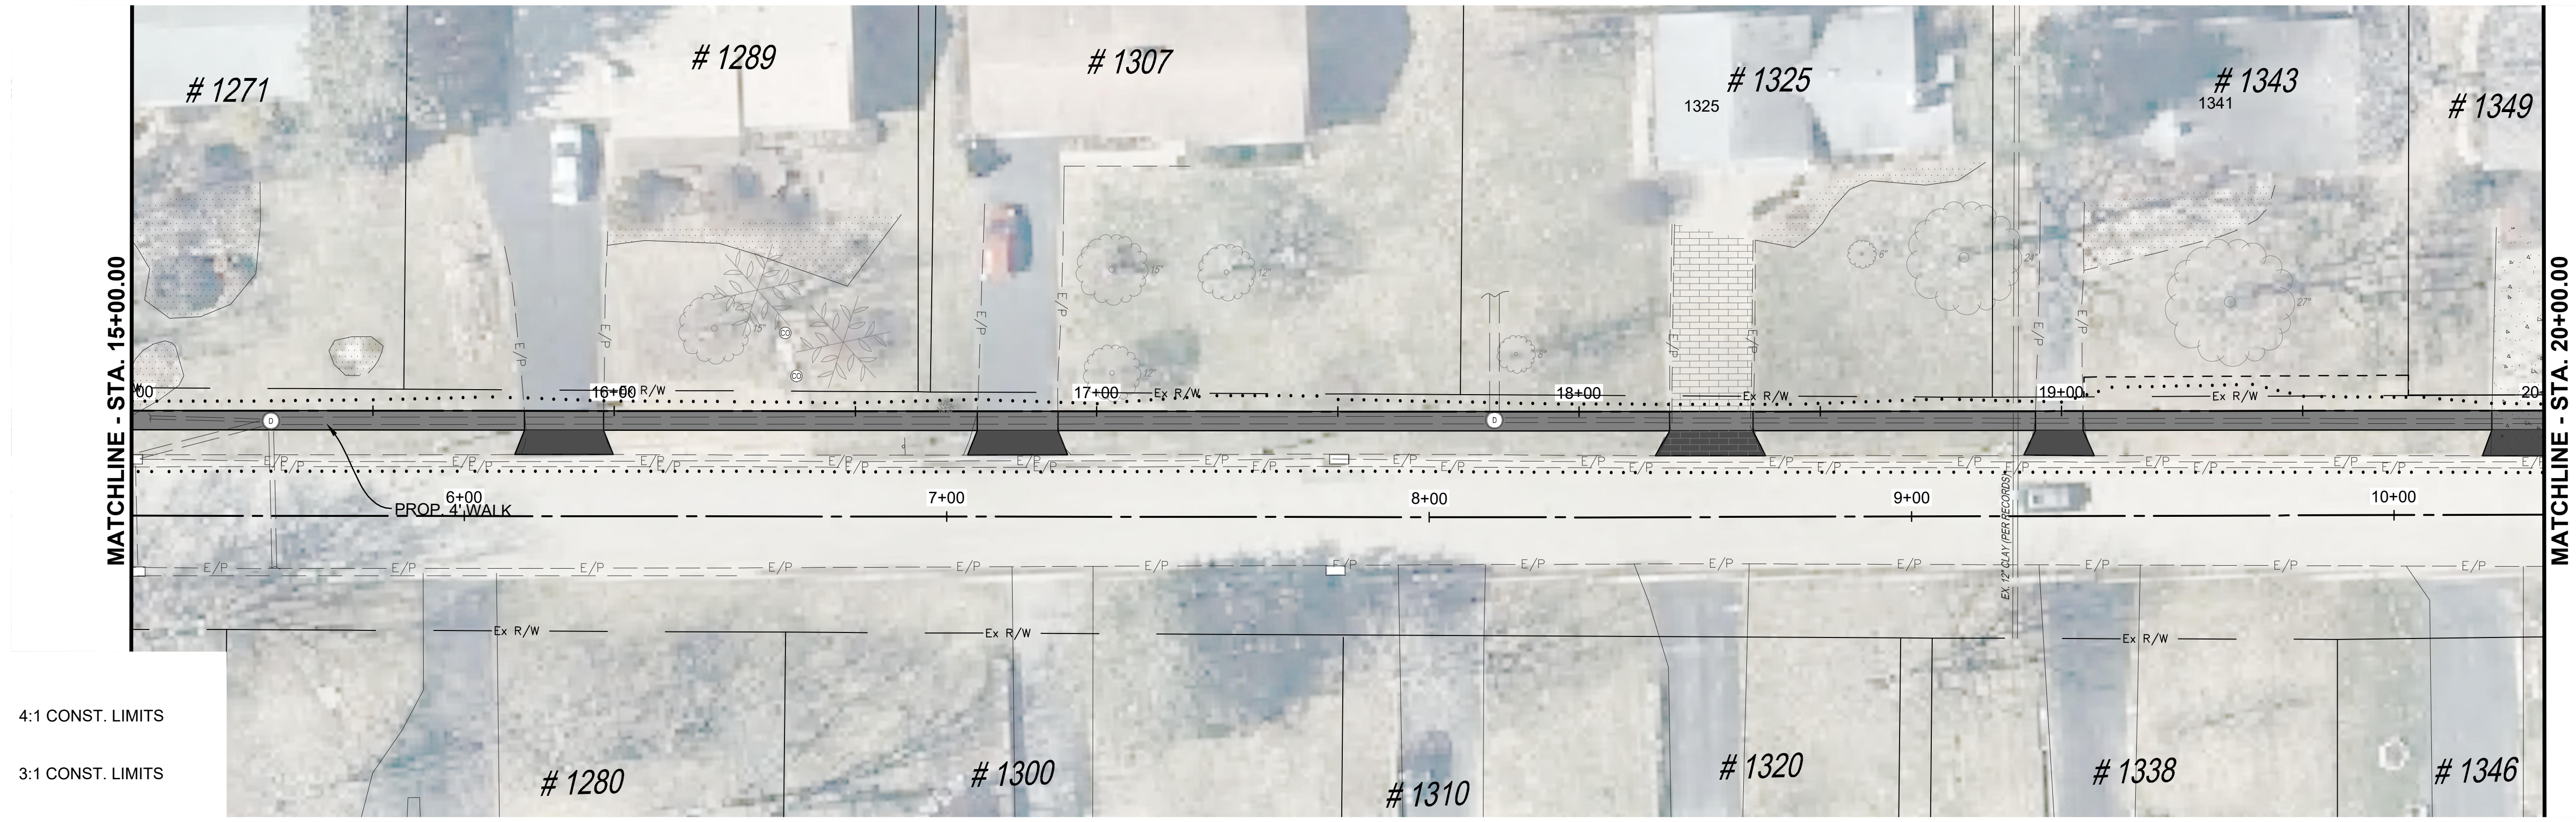




- 4:1 CONST. LIMITS
- 3:1 CONST. LIMITS
- PROP. EASEMENT

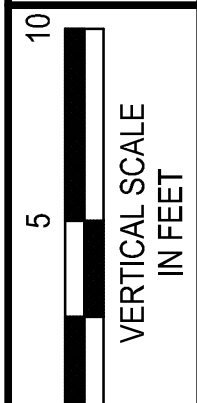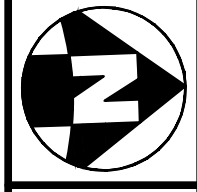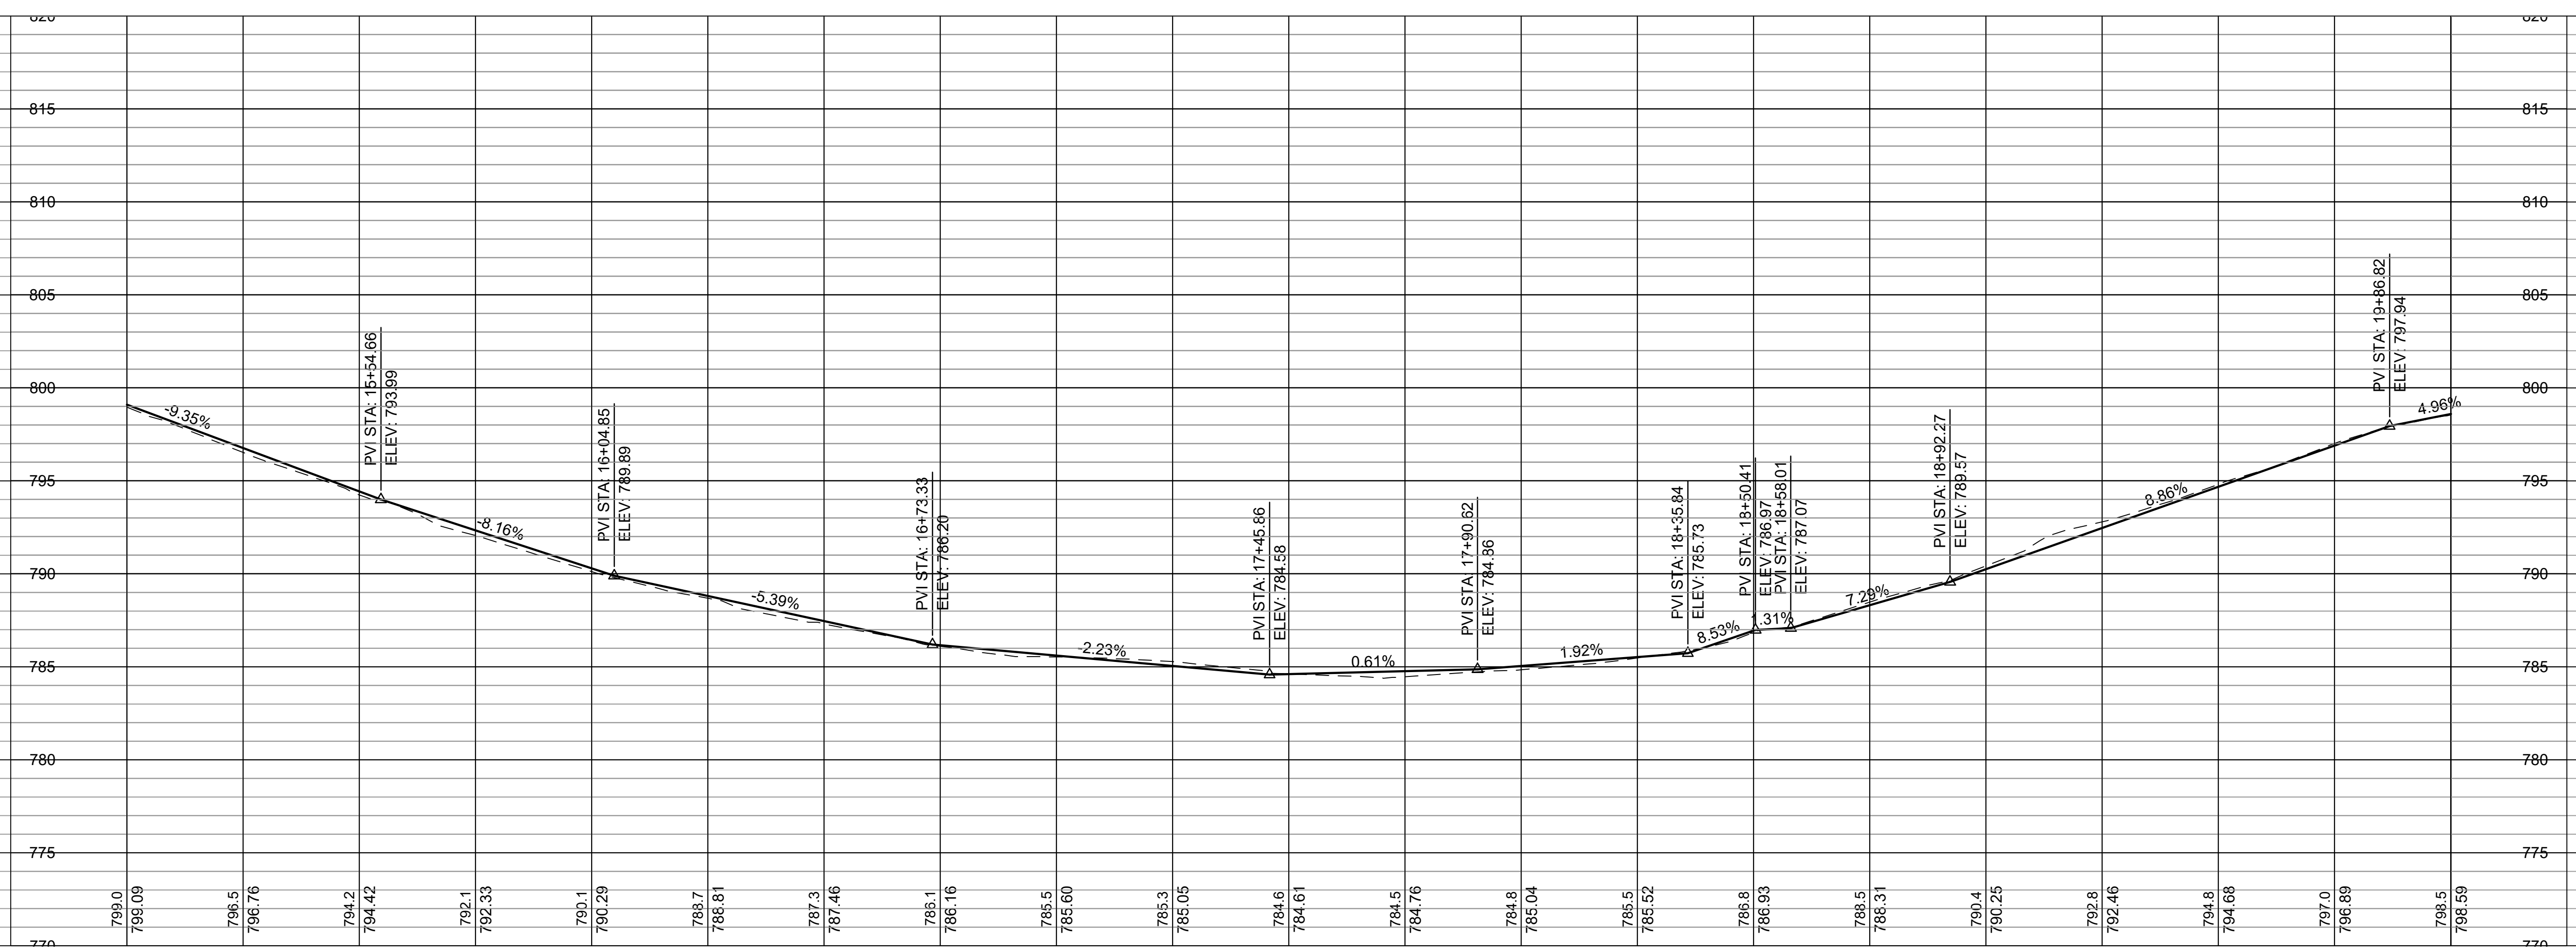

CALCULATED
CHECKED


Rambling Hills Sidewalk
PLAN AND PROFILE - STA 15+00.00 TO STA 20+00.00



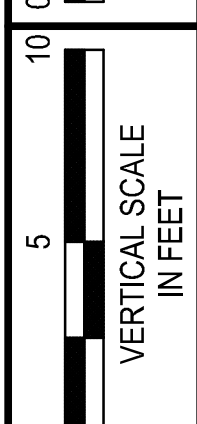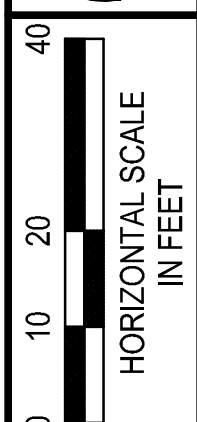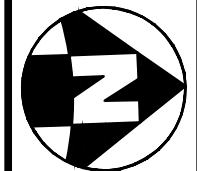



CALCULATED
CHECKED

Rambling Hills Sidewalk
PLAN AND PROFILE - STA 20+00.00 TO STA 25+00.00



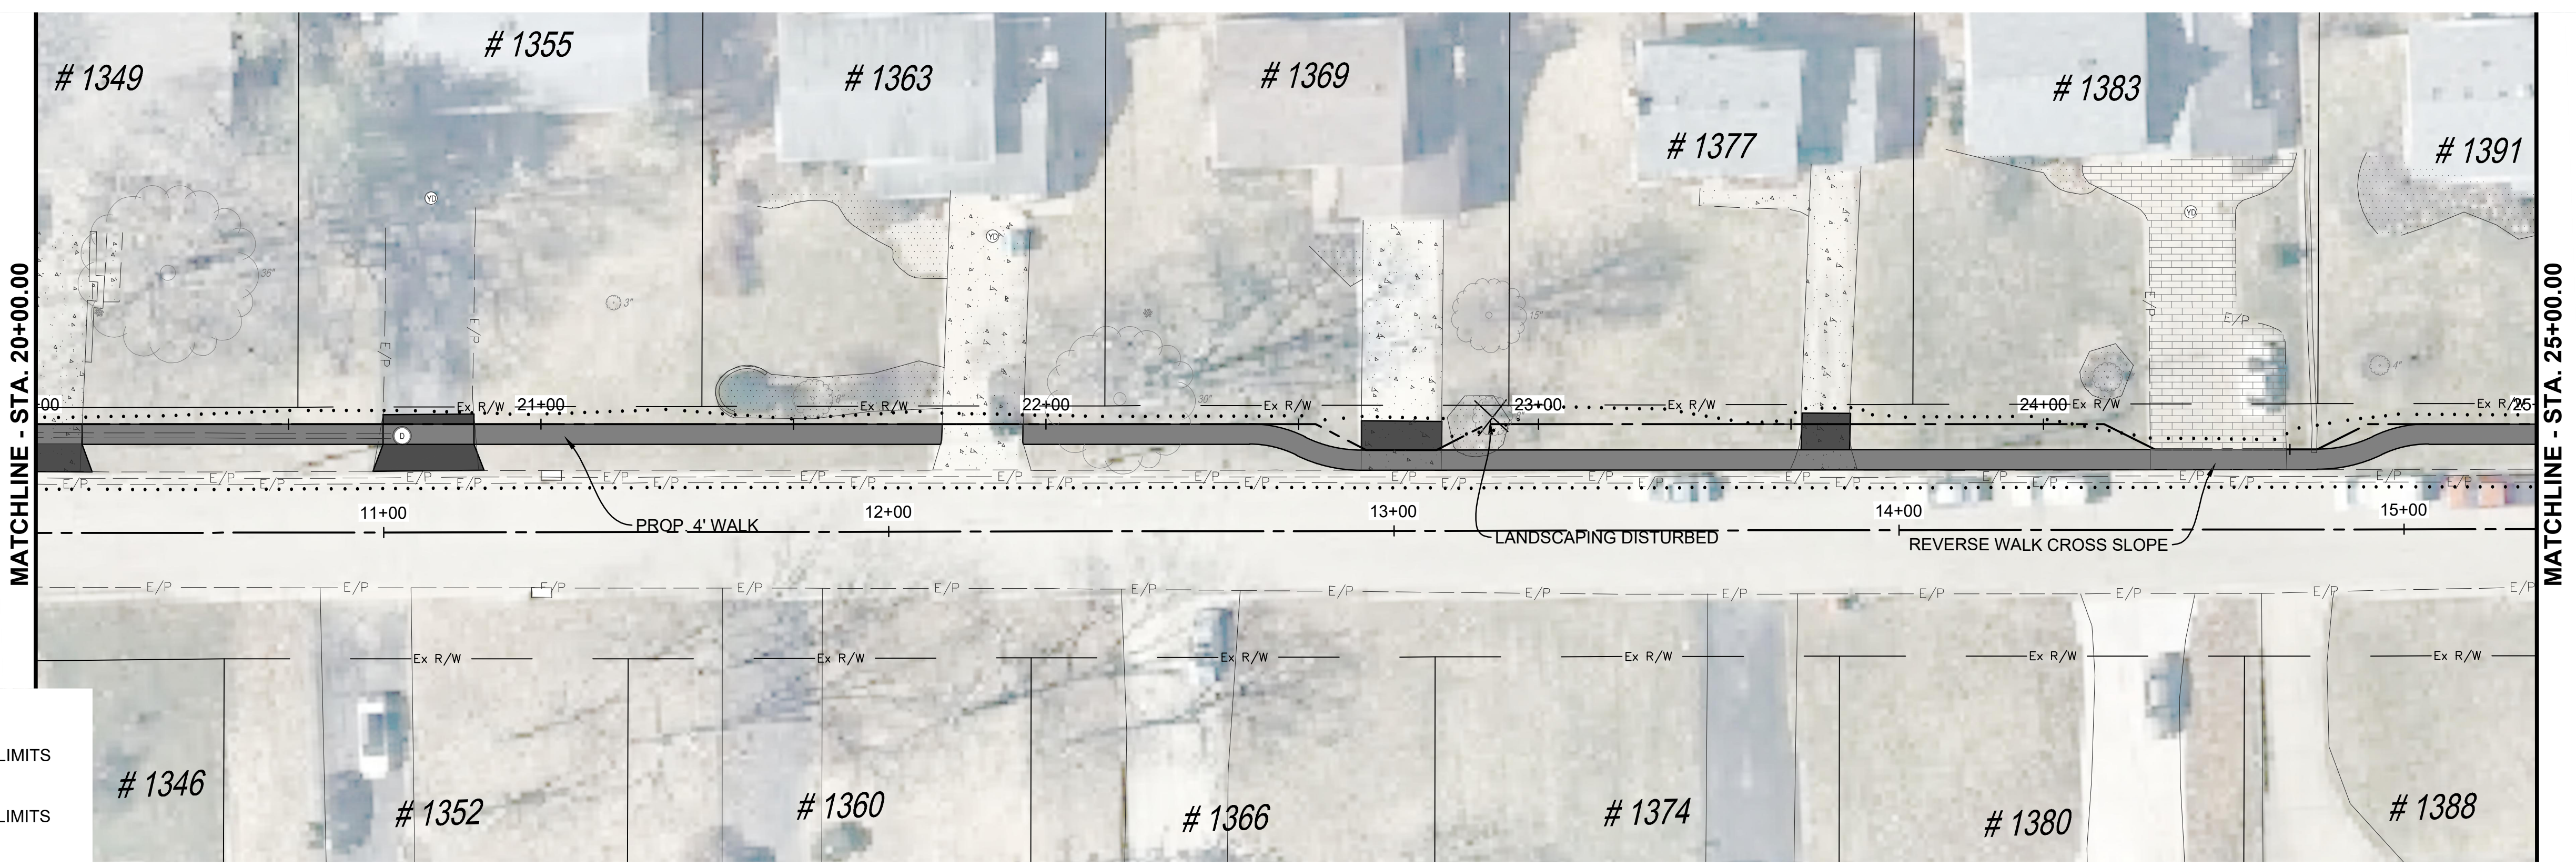


- 4:1 CONST. LIMITS
- 3:1 CONST. LIMITS
- PROP. EASEMENT

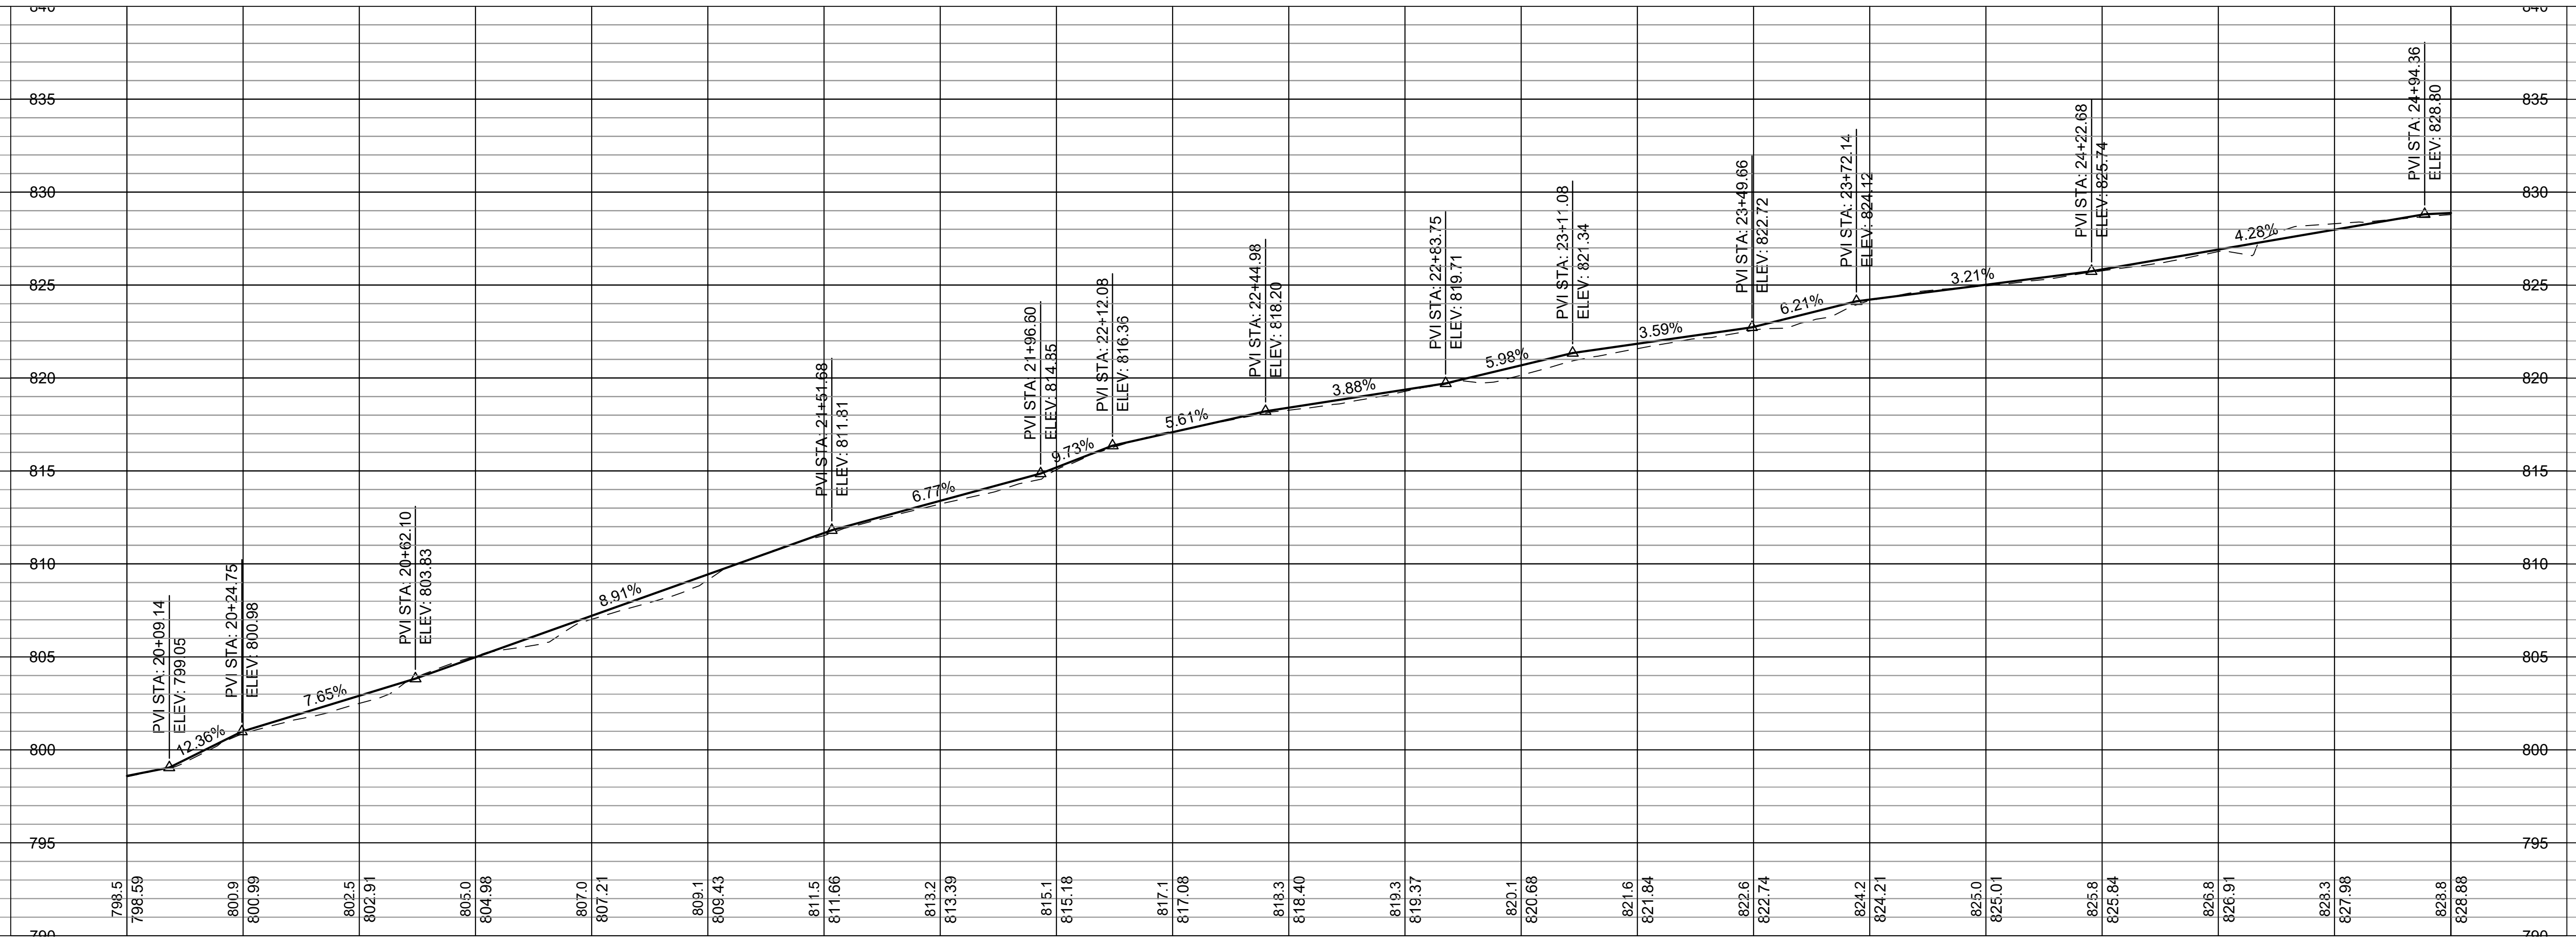

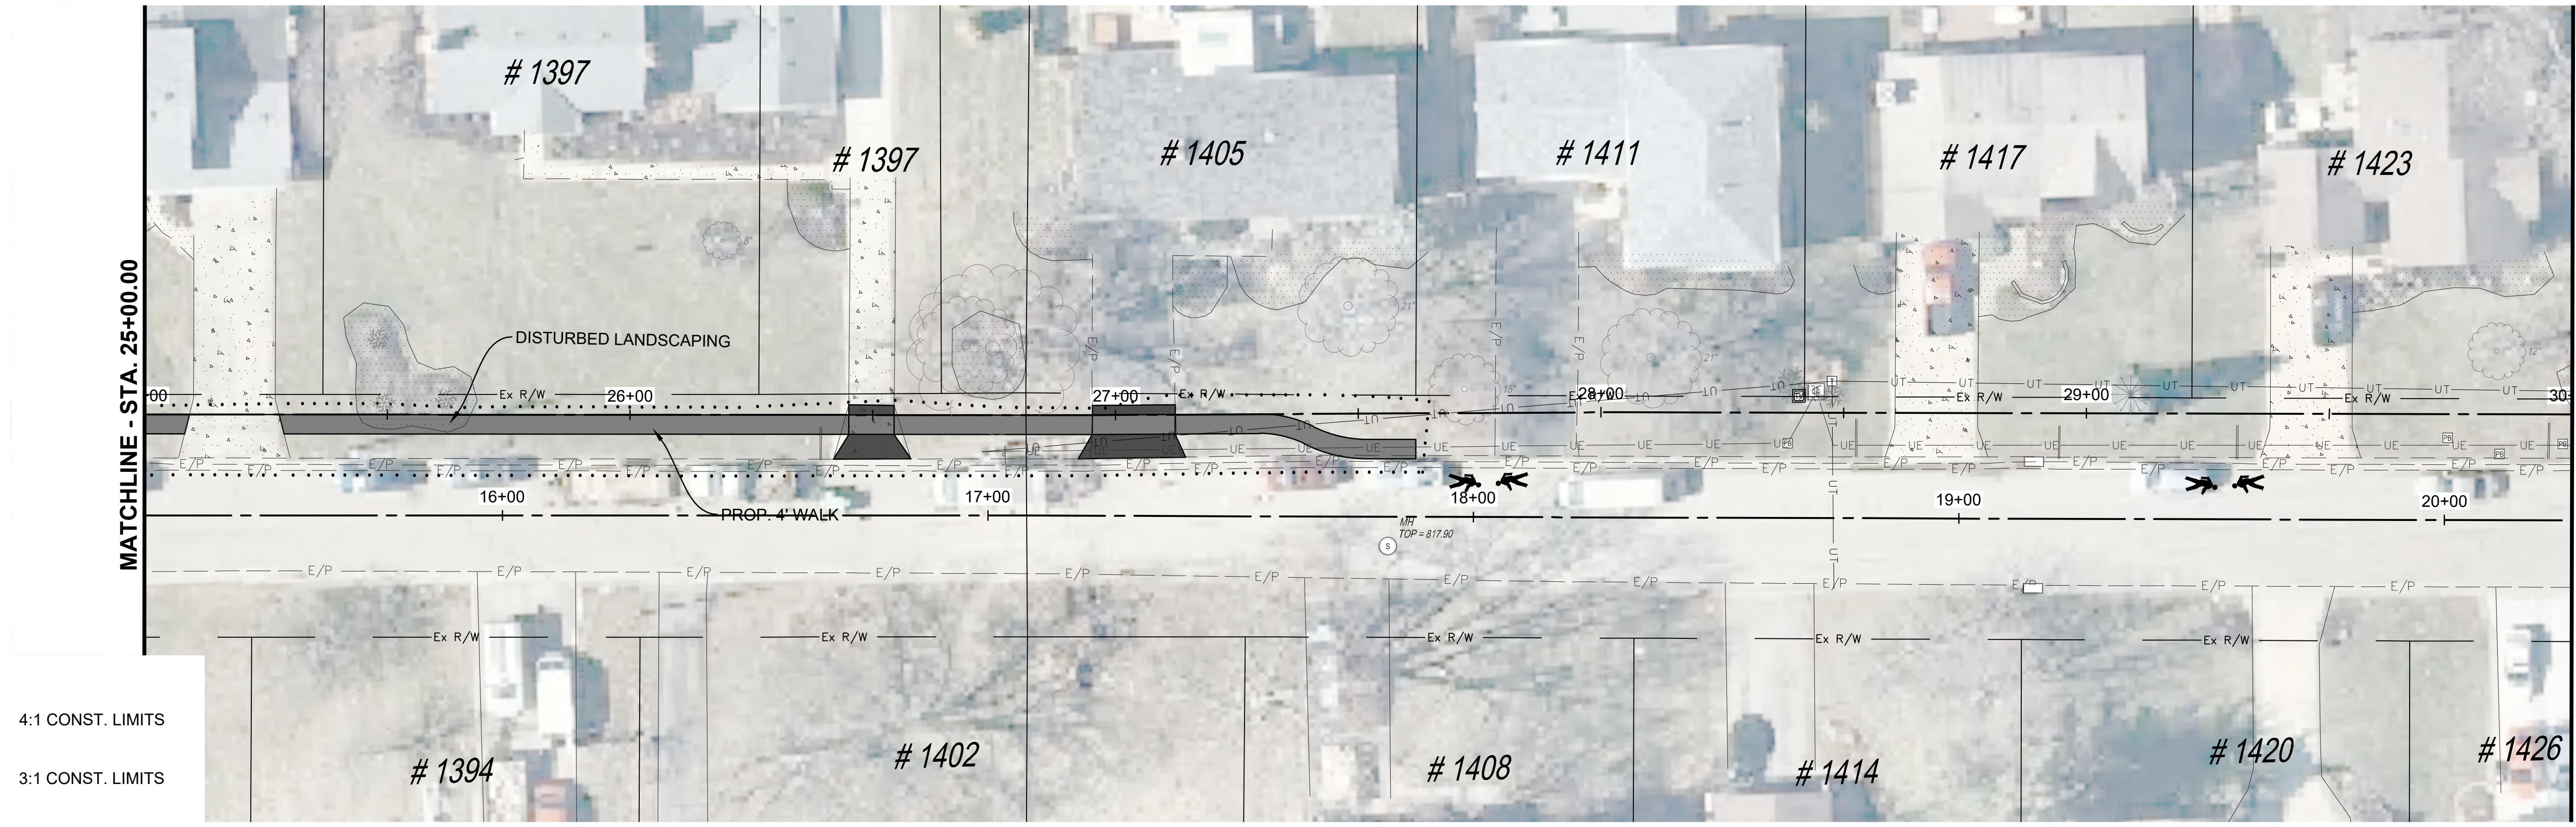


- 4:1 CONST. LIMITS
- 3:1 CONST. LIMITS
- PROP. EASEMENT

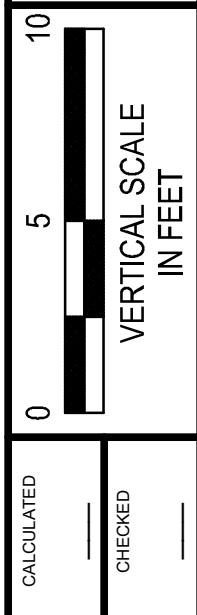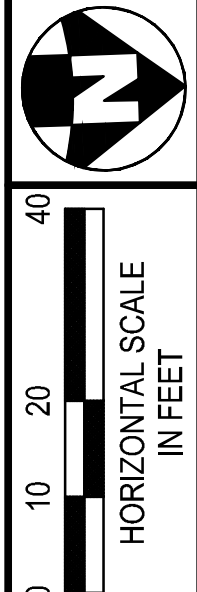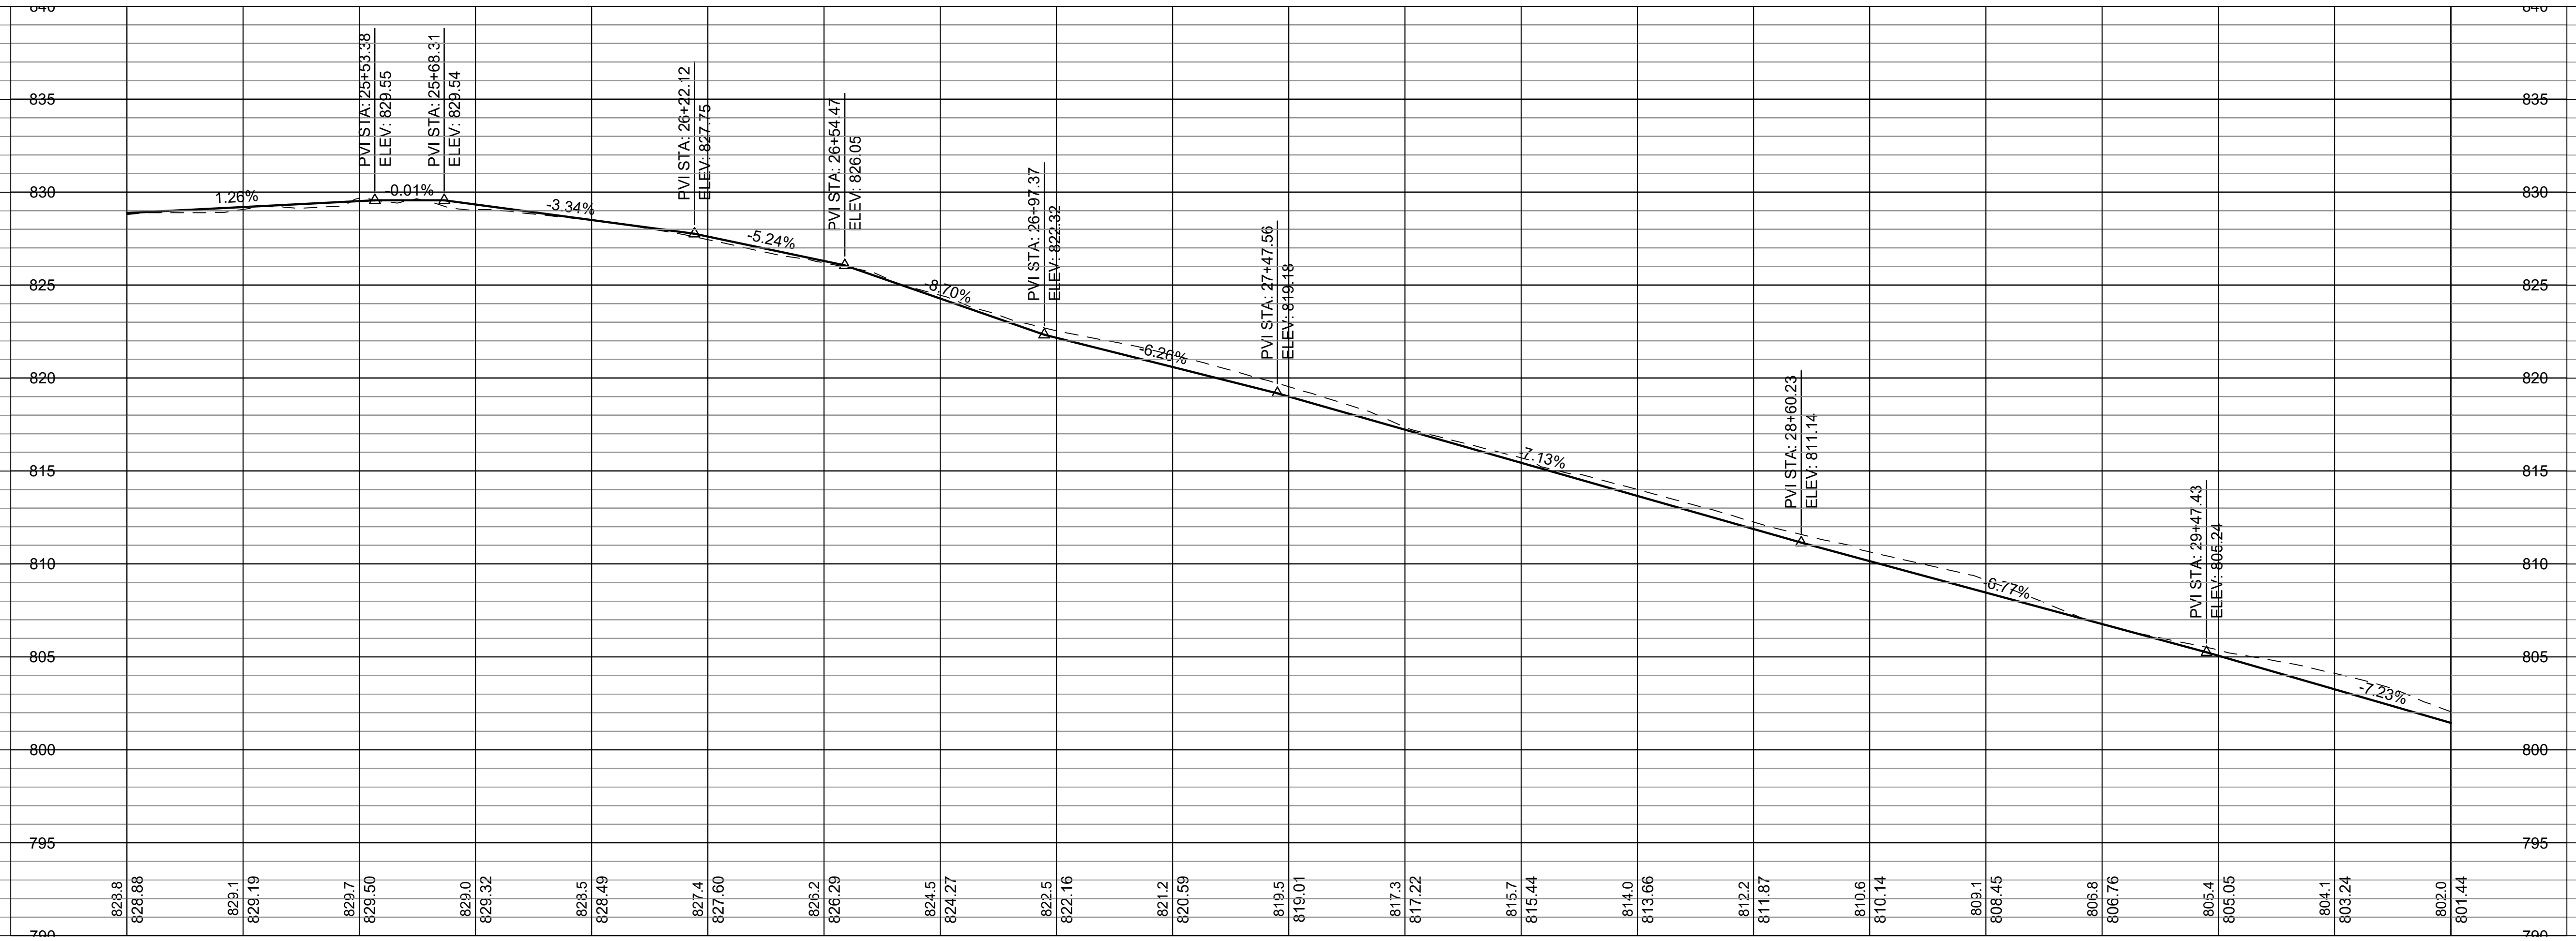

Rambling Hills Sidewalk
 PLAN AND PROFILE - STA 25+00.00 TO STA 30+00.00



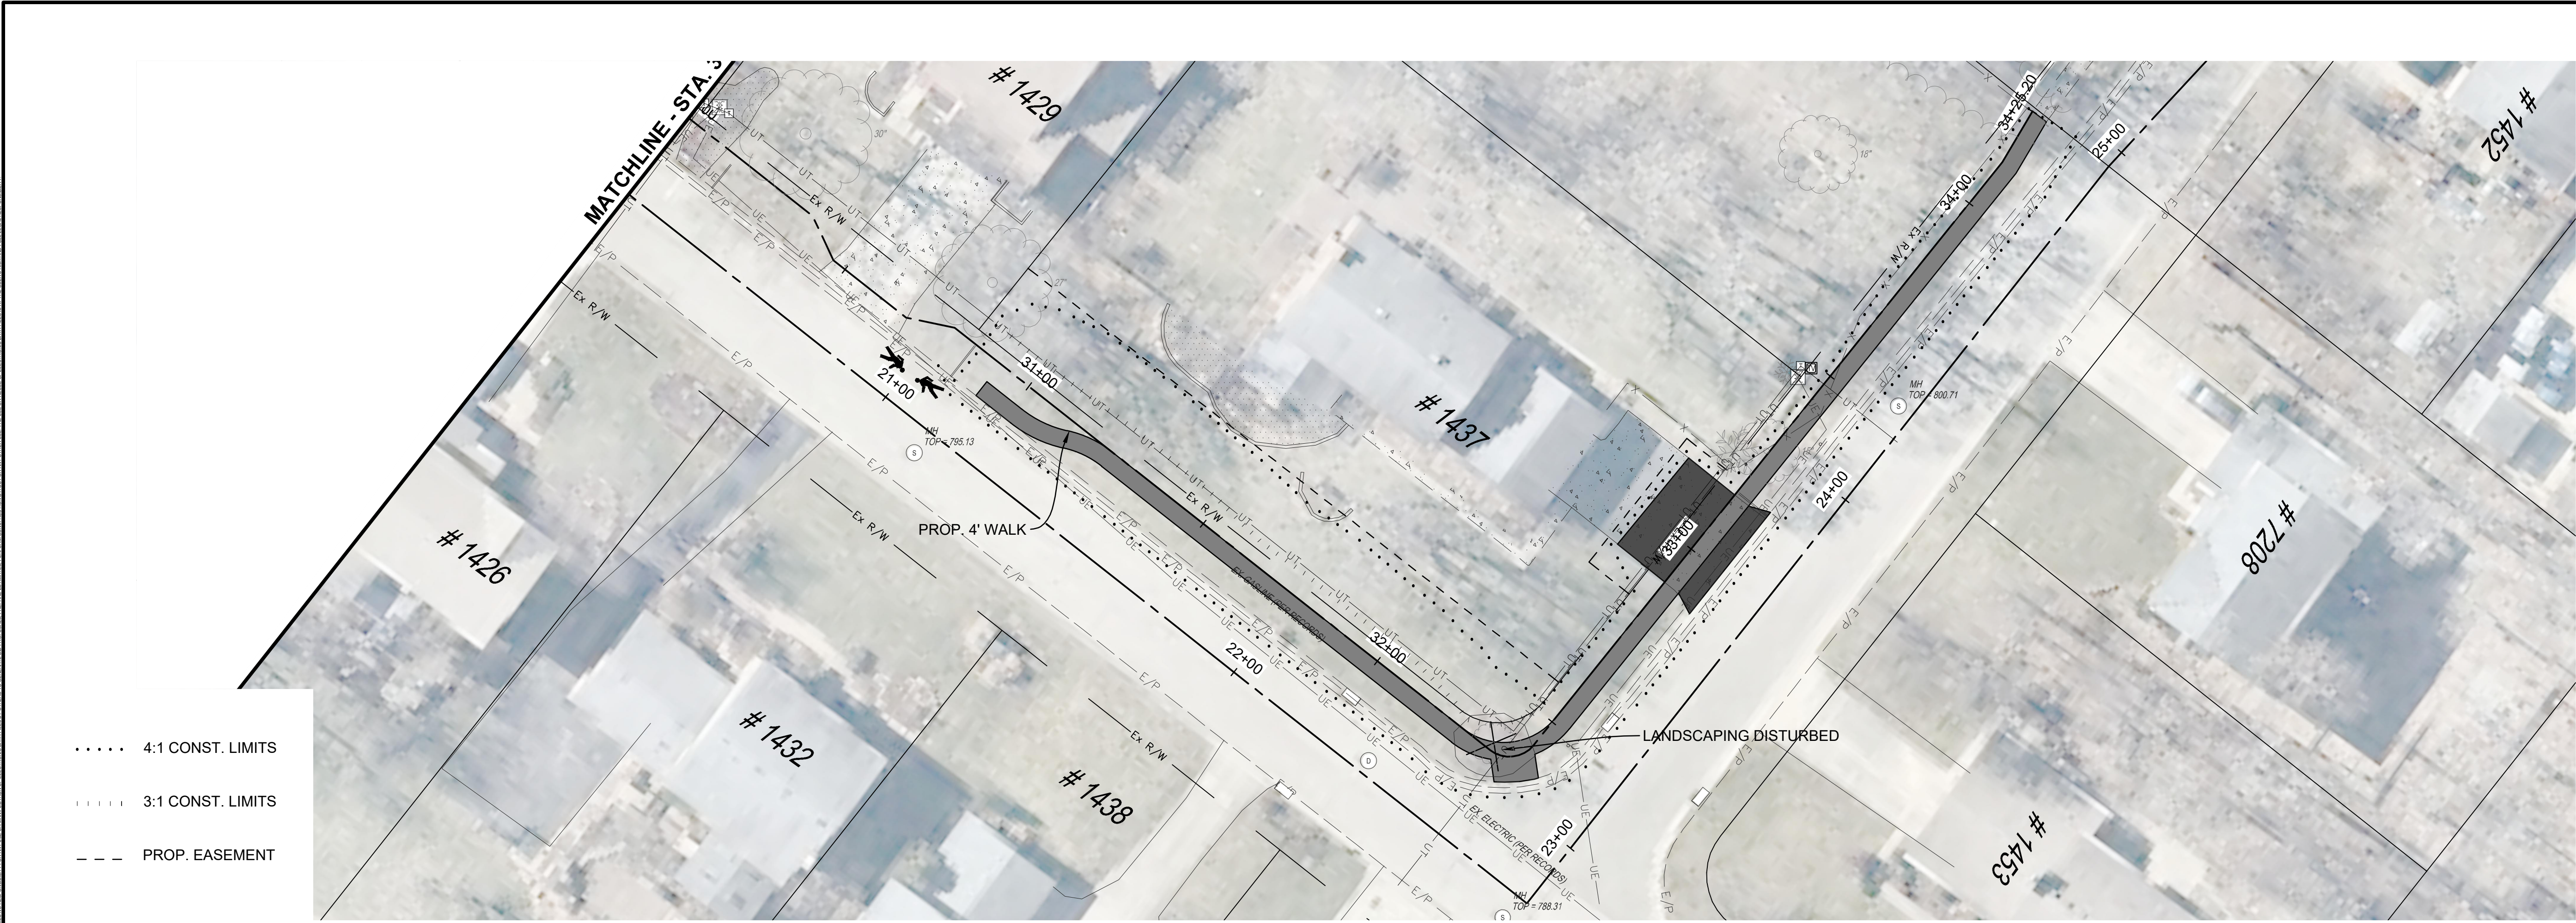

- 4:1 CONST. LIMITS
- 3:1 CONST. LIMITS
- - - PROP. EASEMENT

