




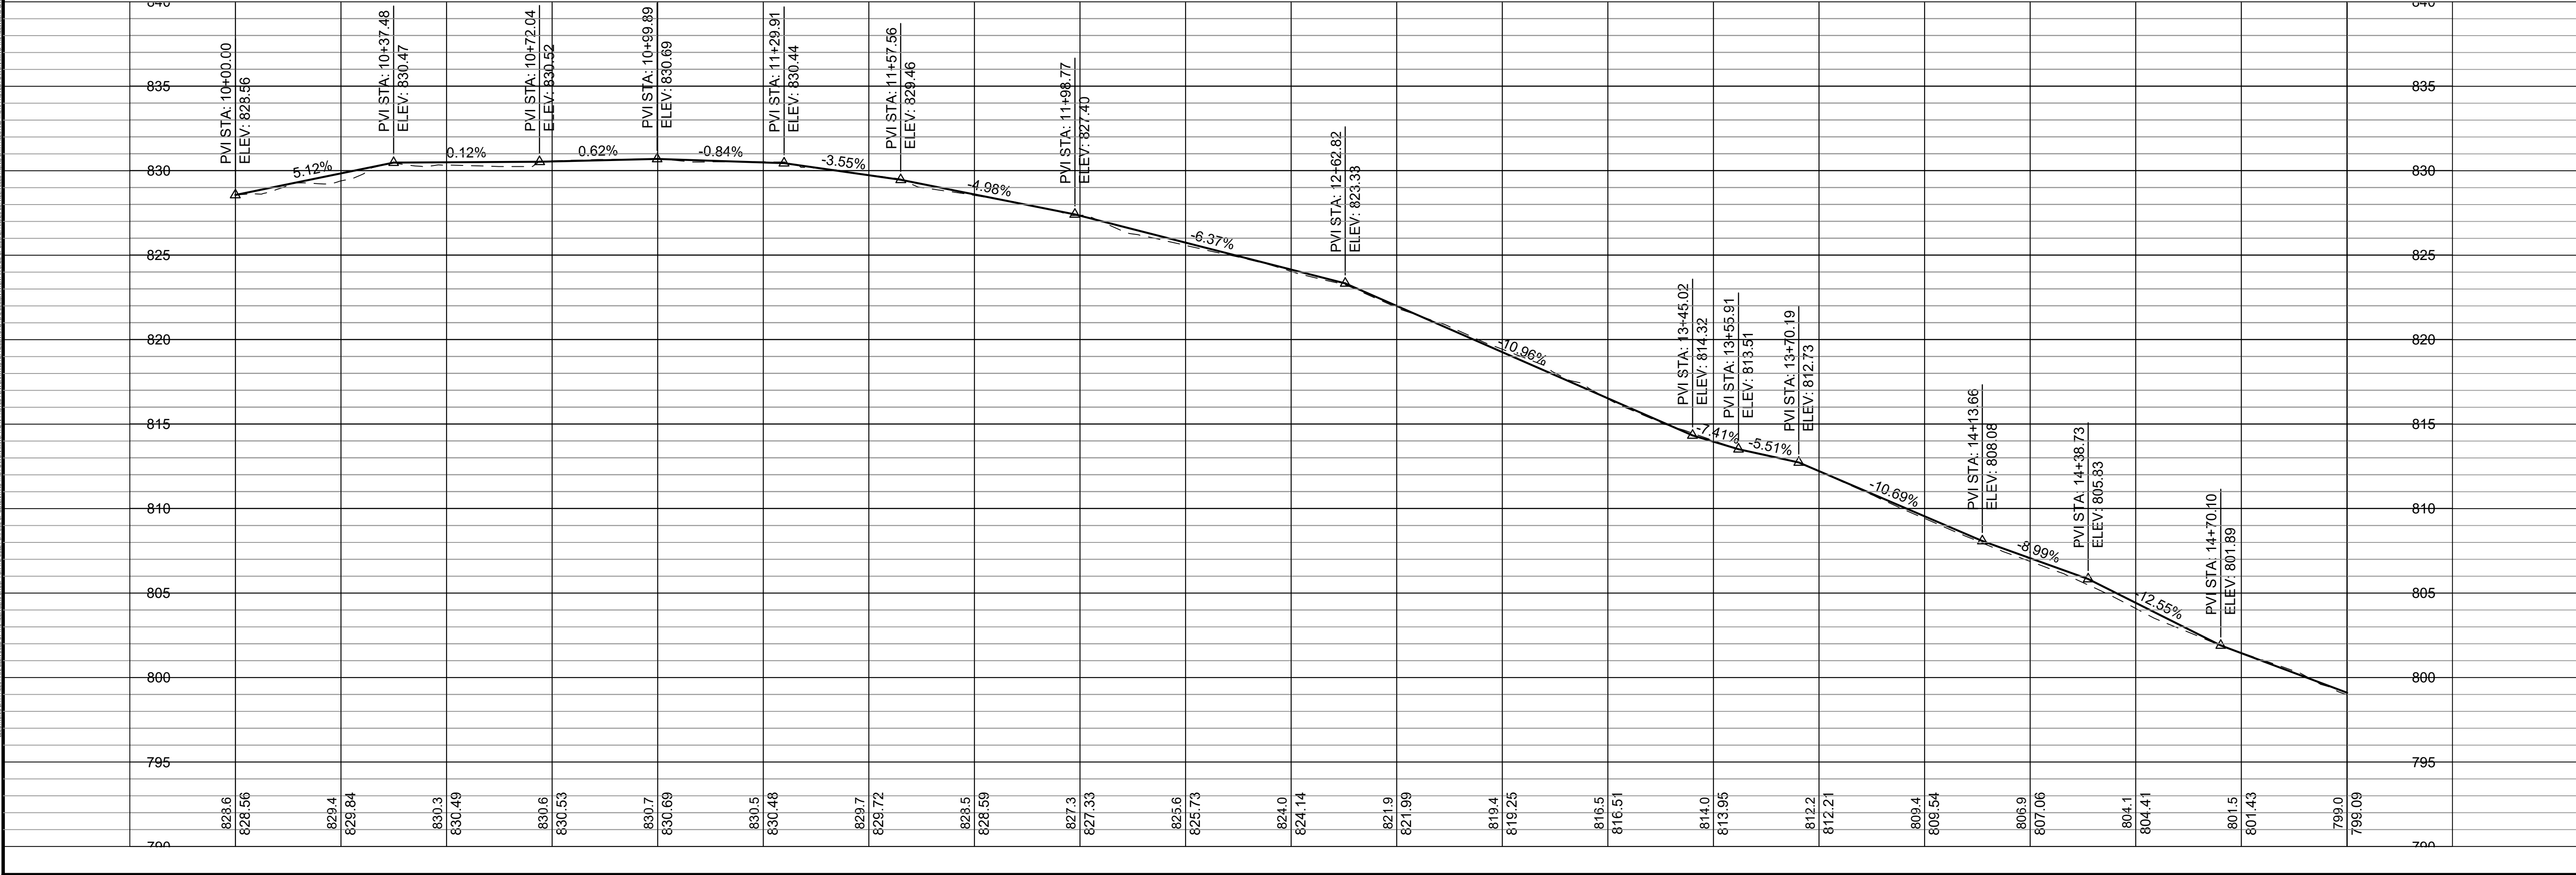


..... 4:1 CONST. LIMITS  
..... 3:1 CONST. LIMITS  
--- PROP. EASEMENT

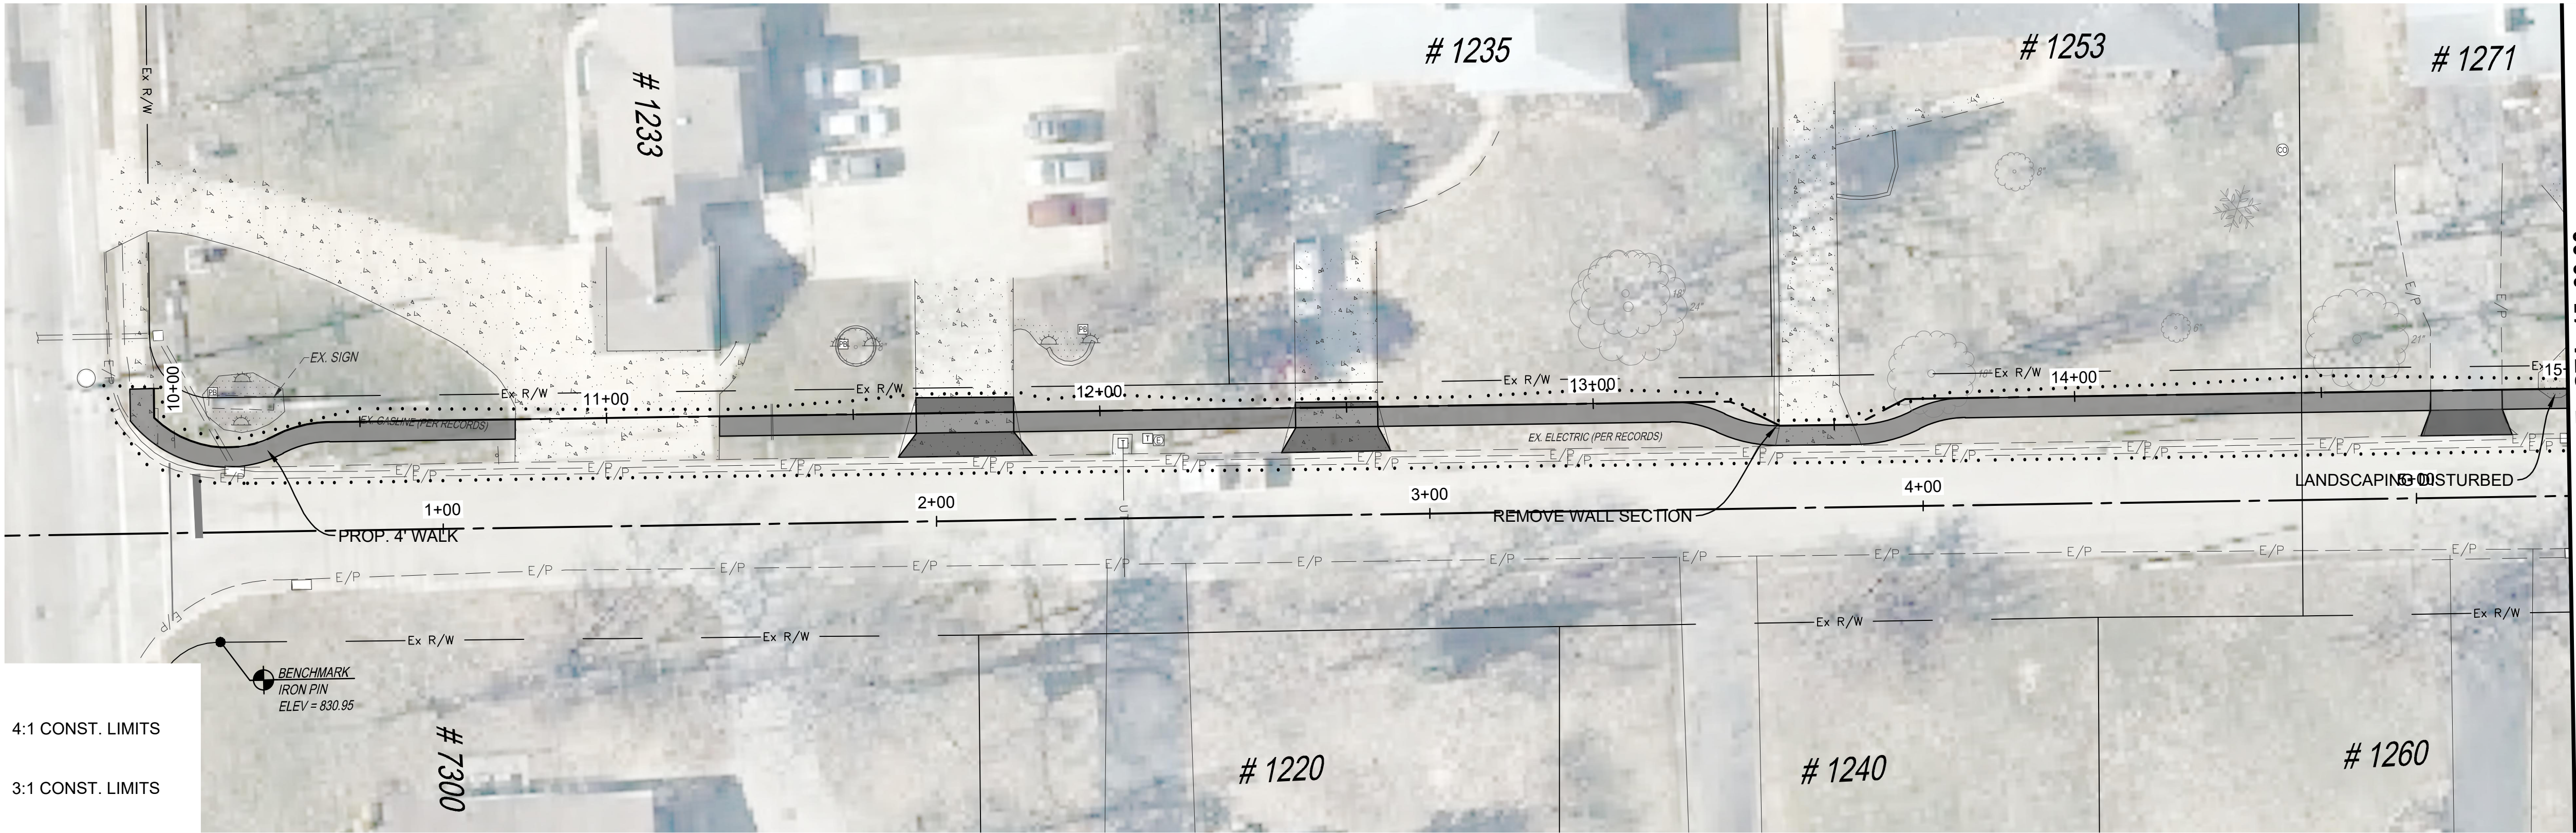

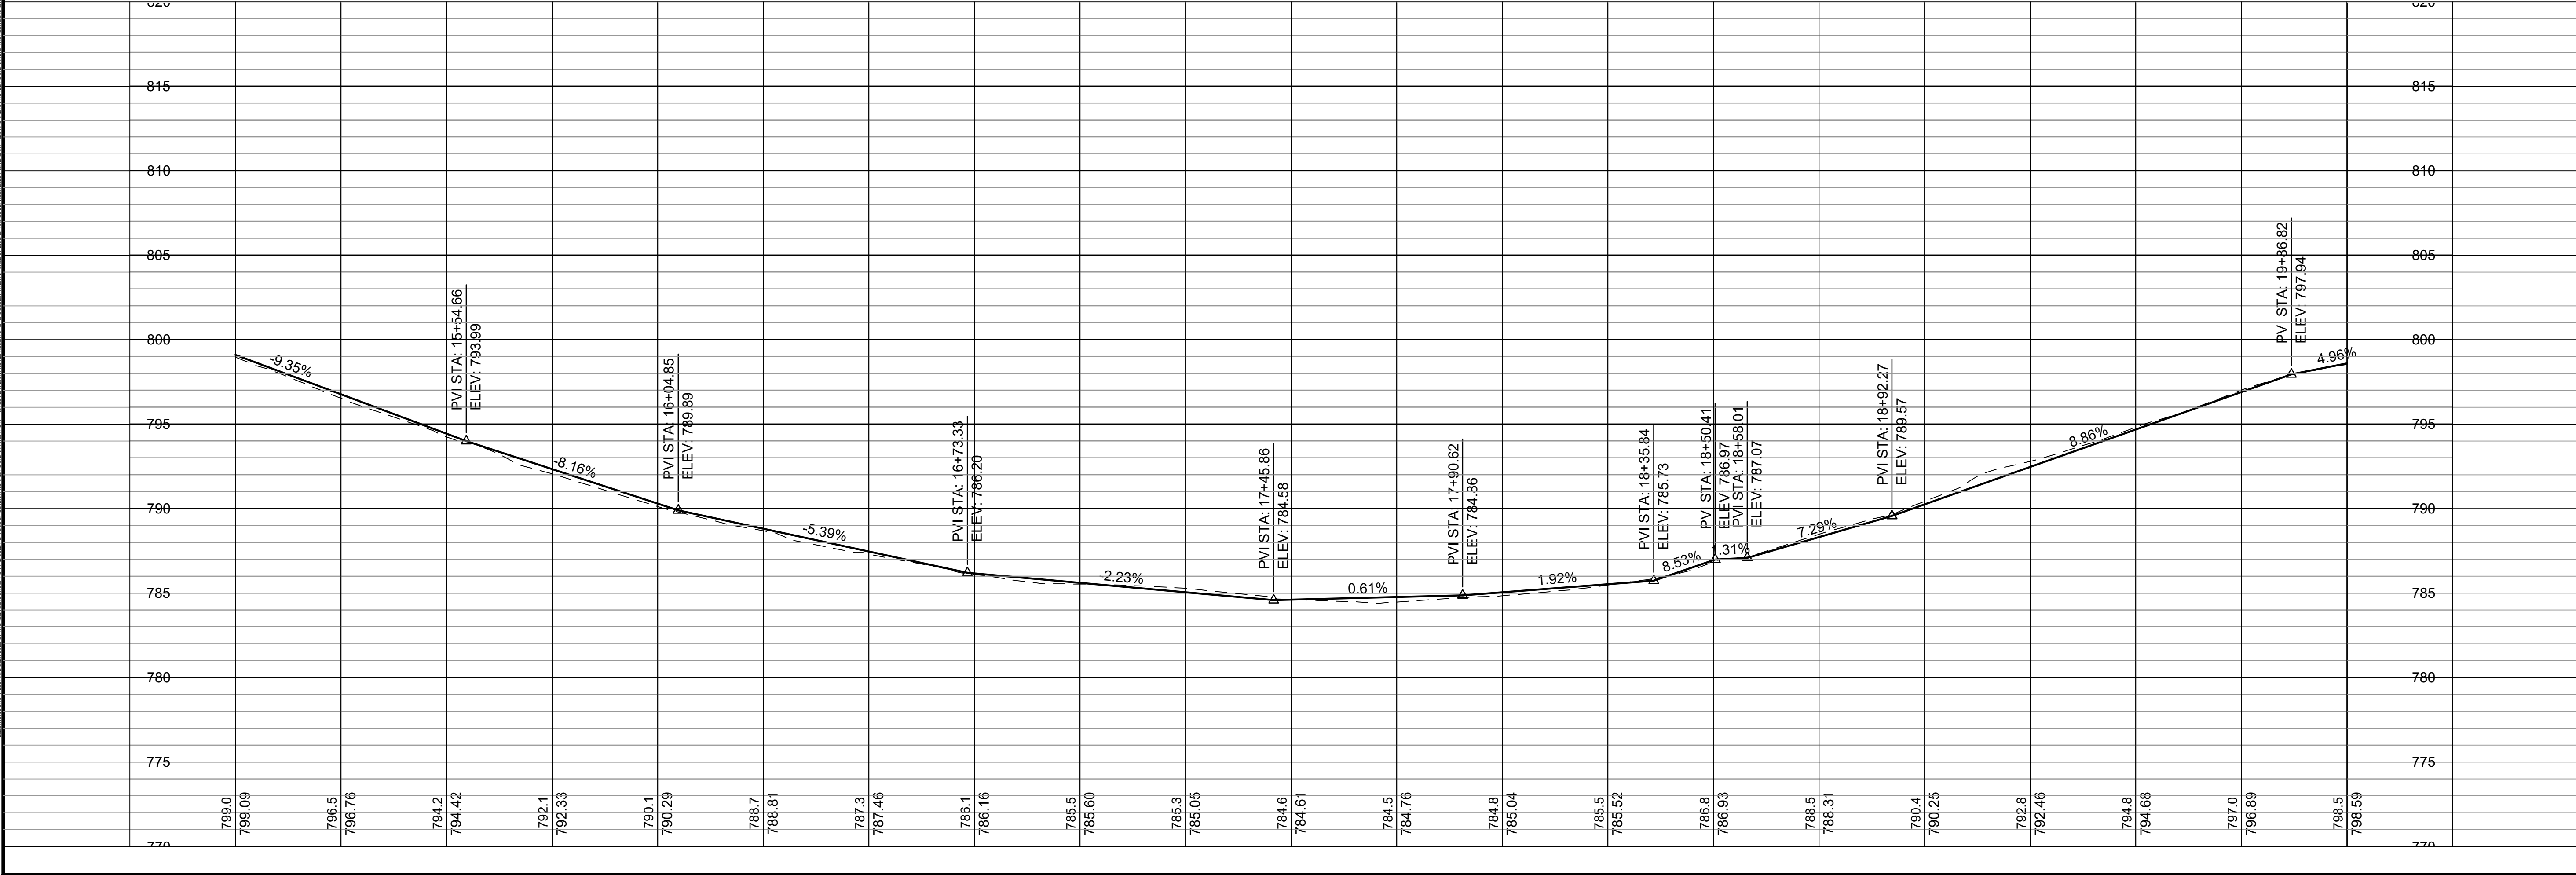





..... 4:1 CONST. LIMITS  
..... 3:1 CONST. LIMITS  
--- PROP. EASEMENT

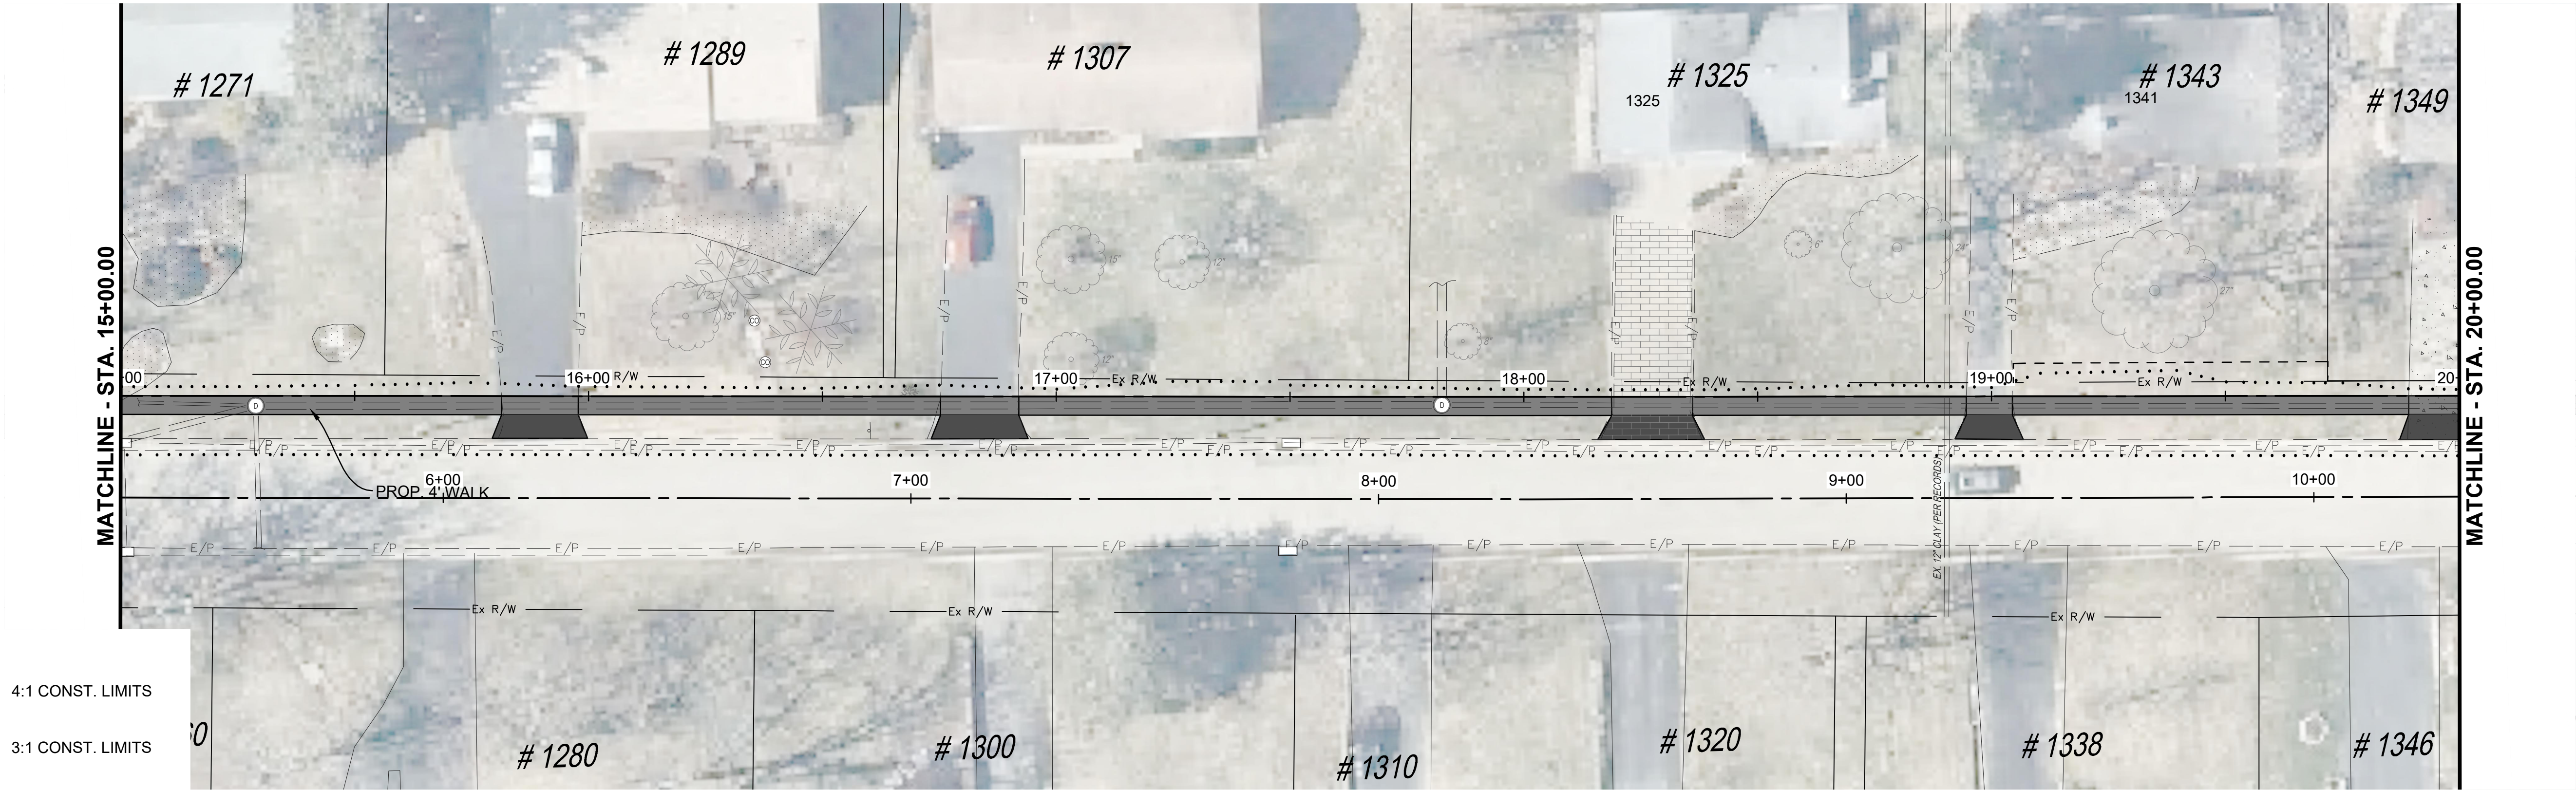





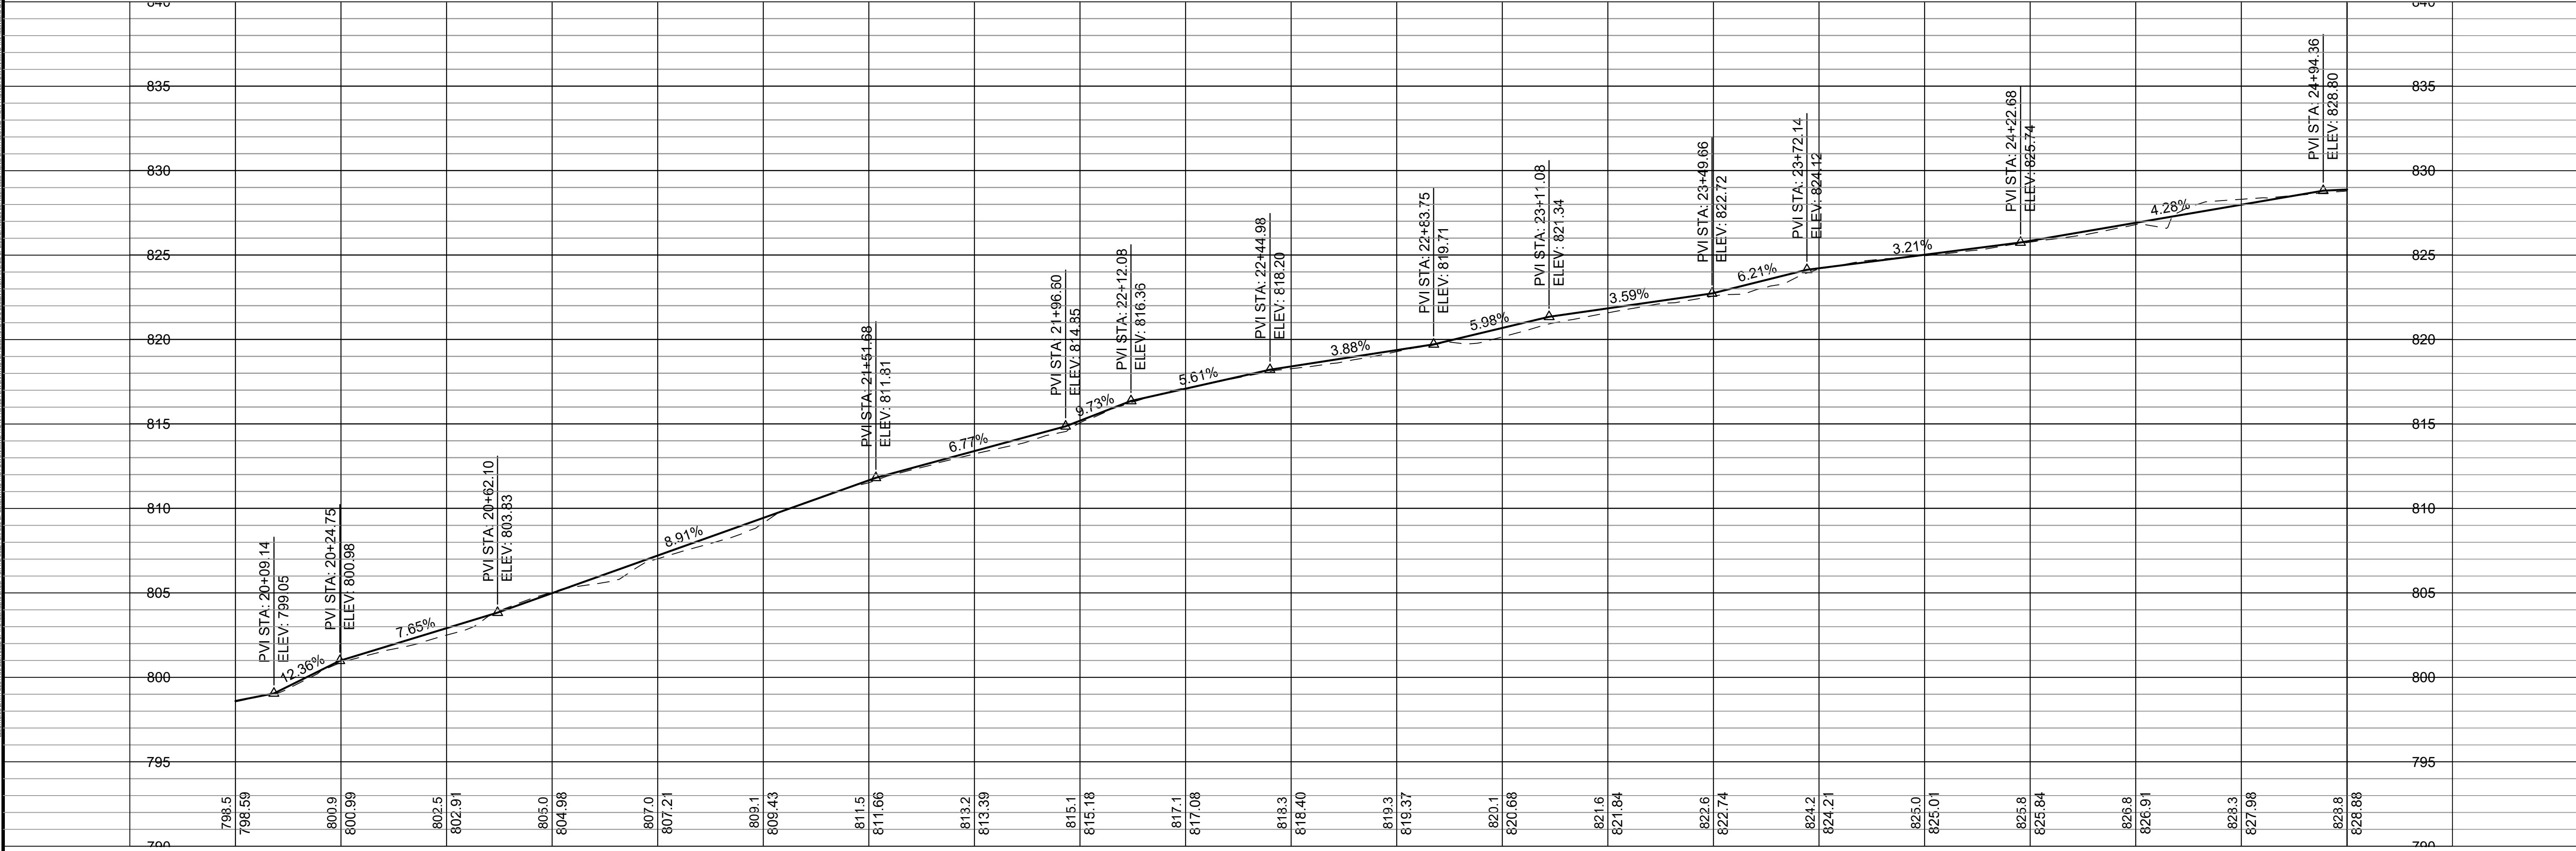

..... 4:1 CONST. LIMITS  
..... 3:1 CONST. LIMITS  
--- PROP. EASEMENT


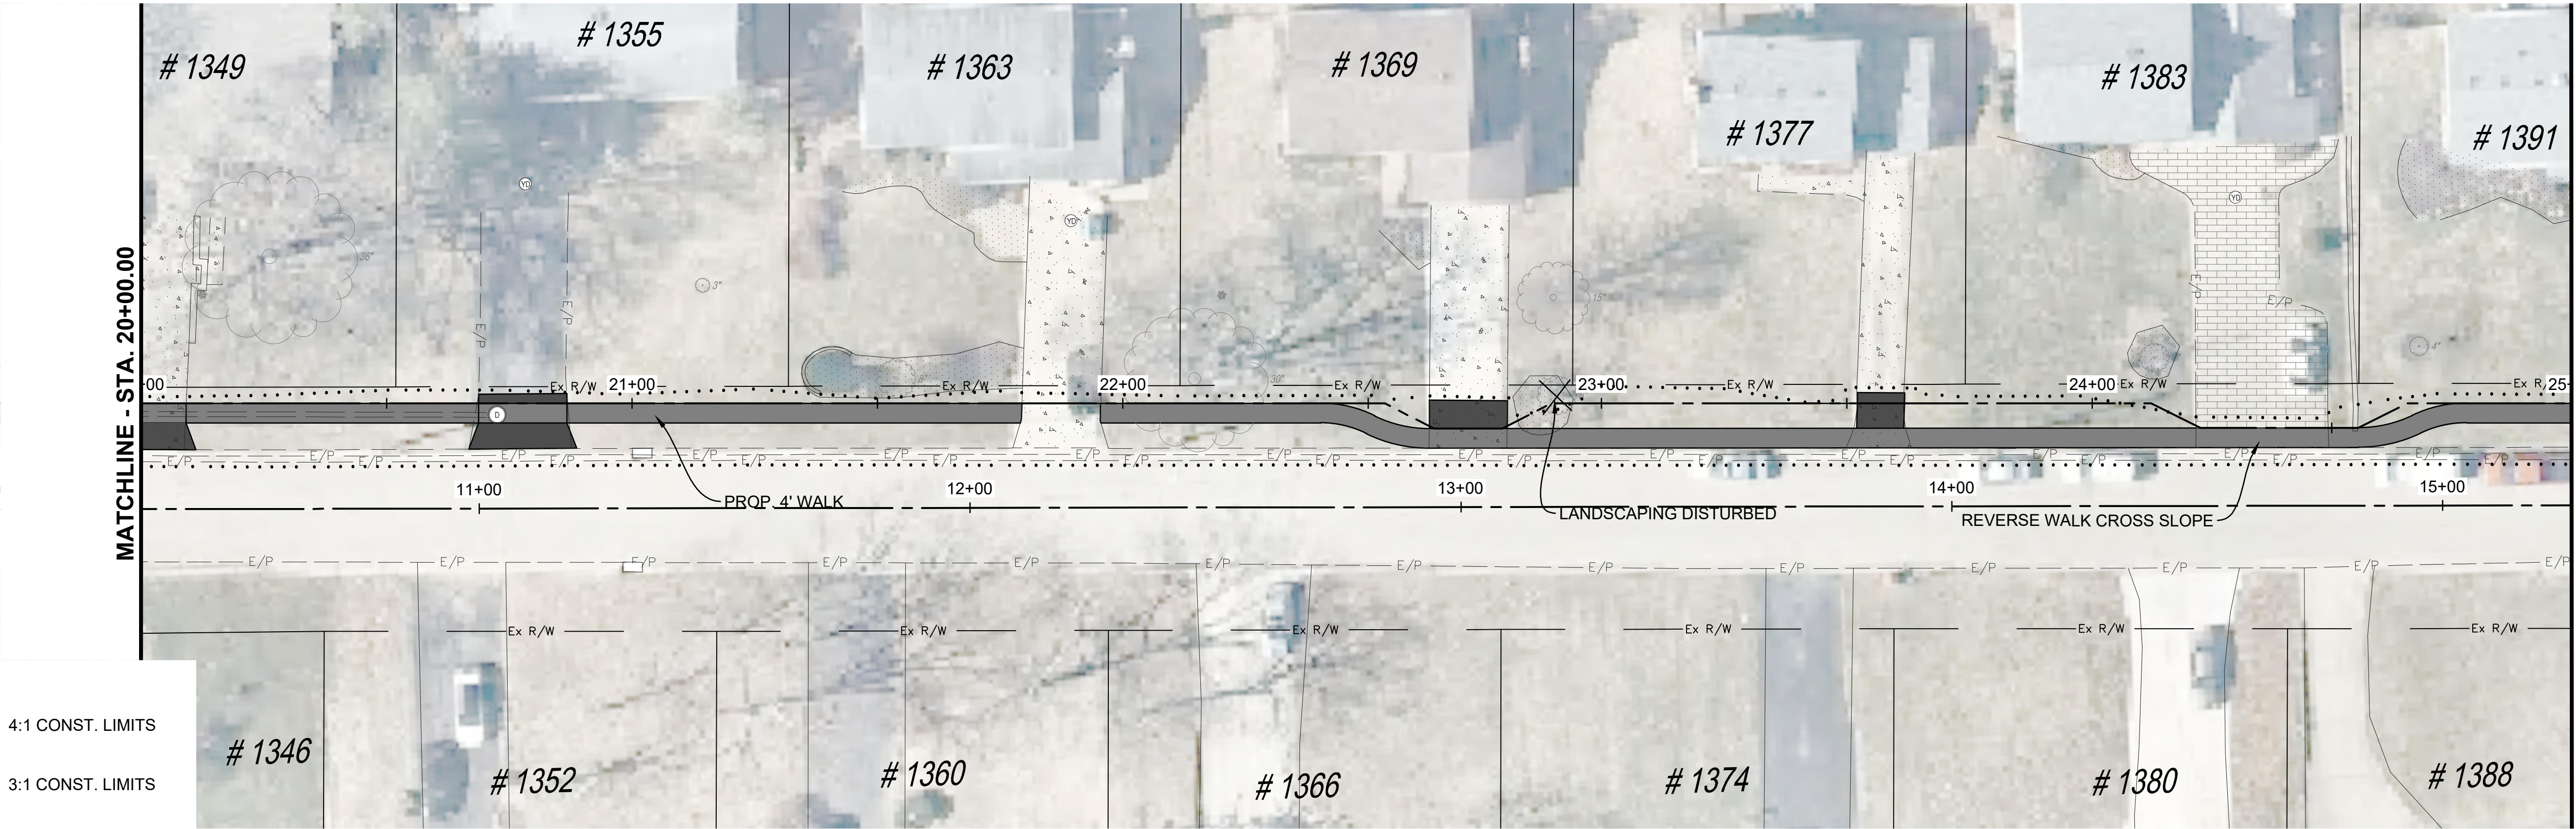




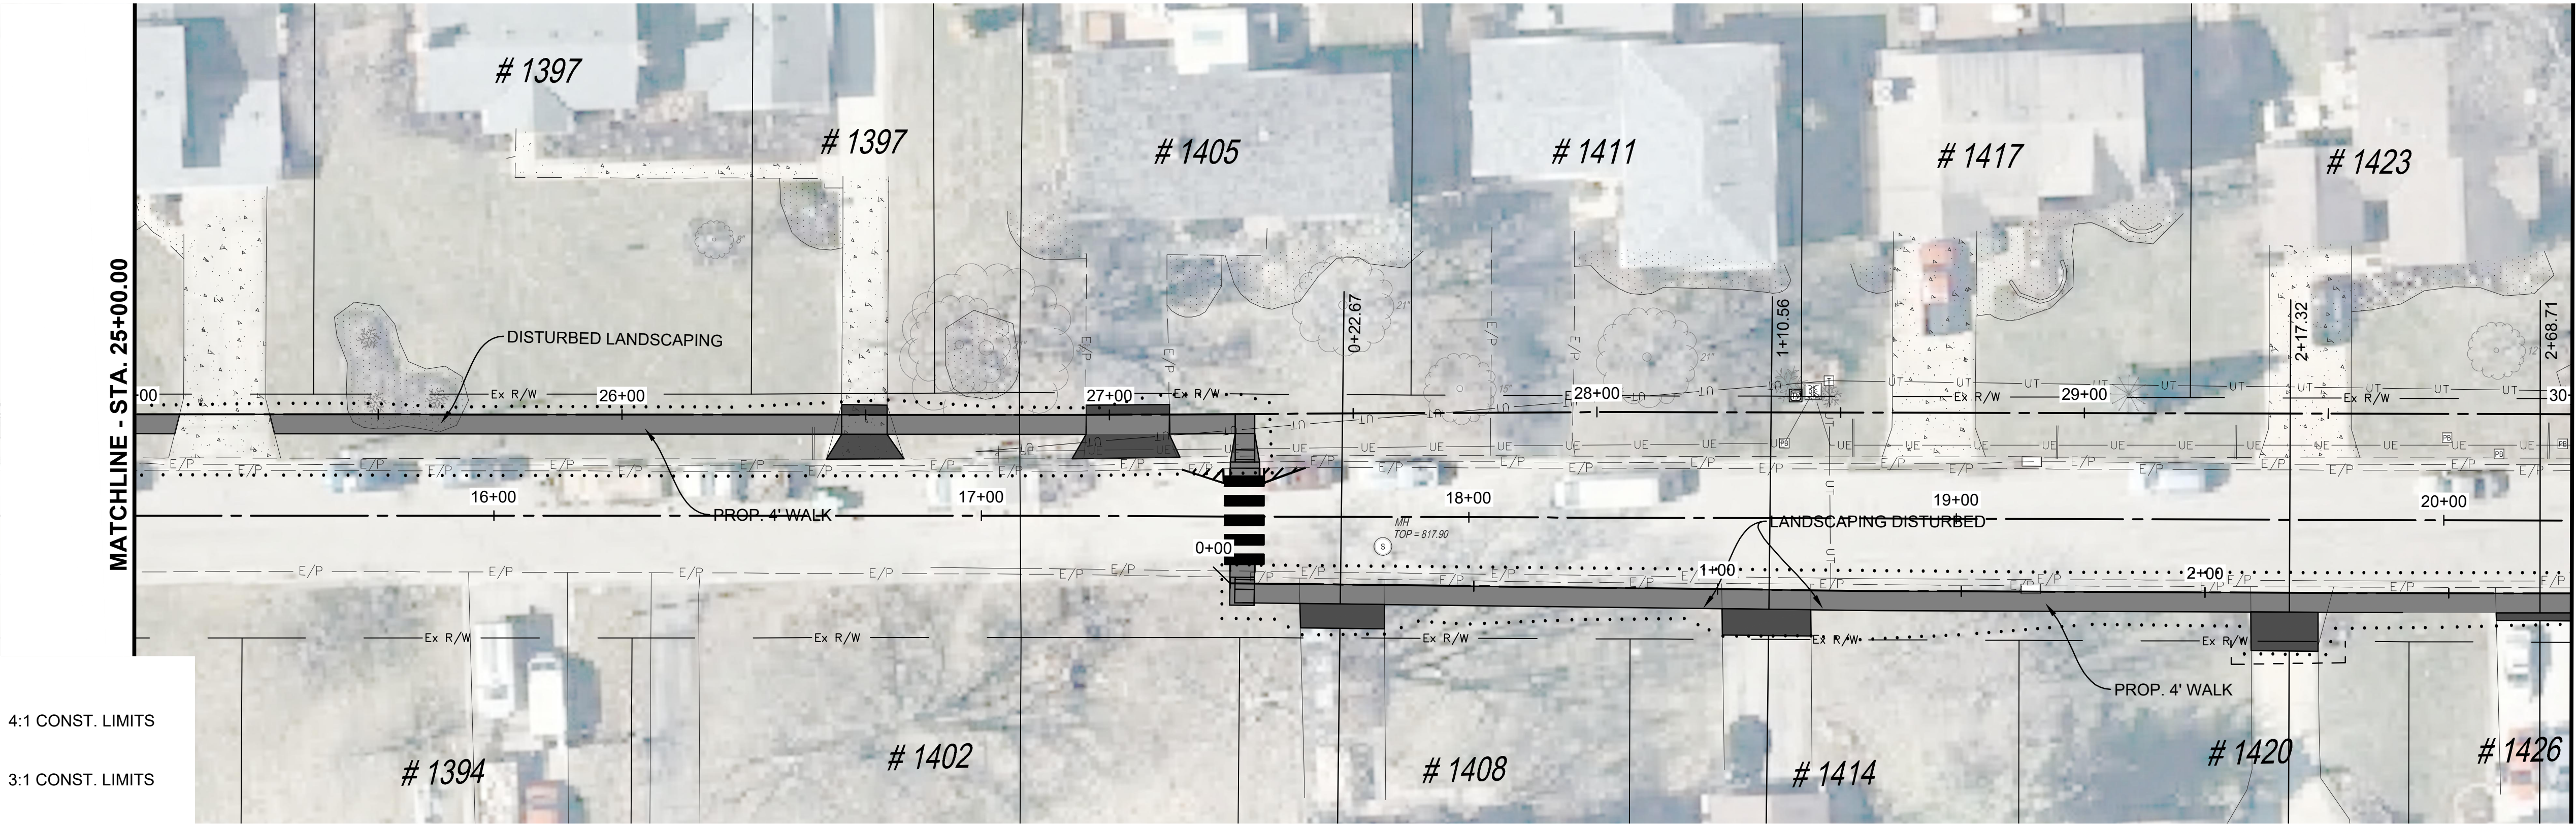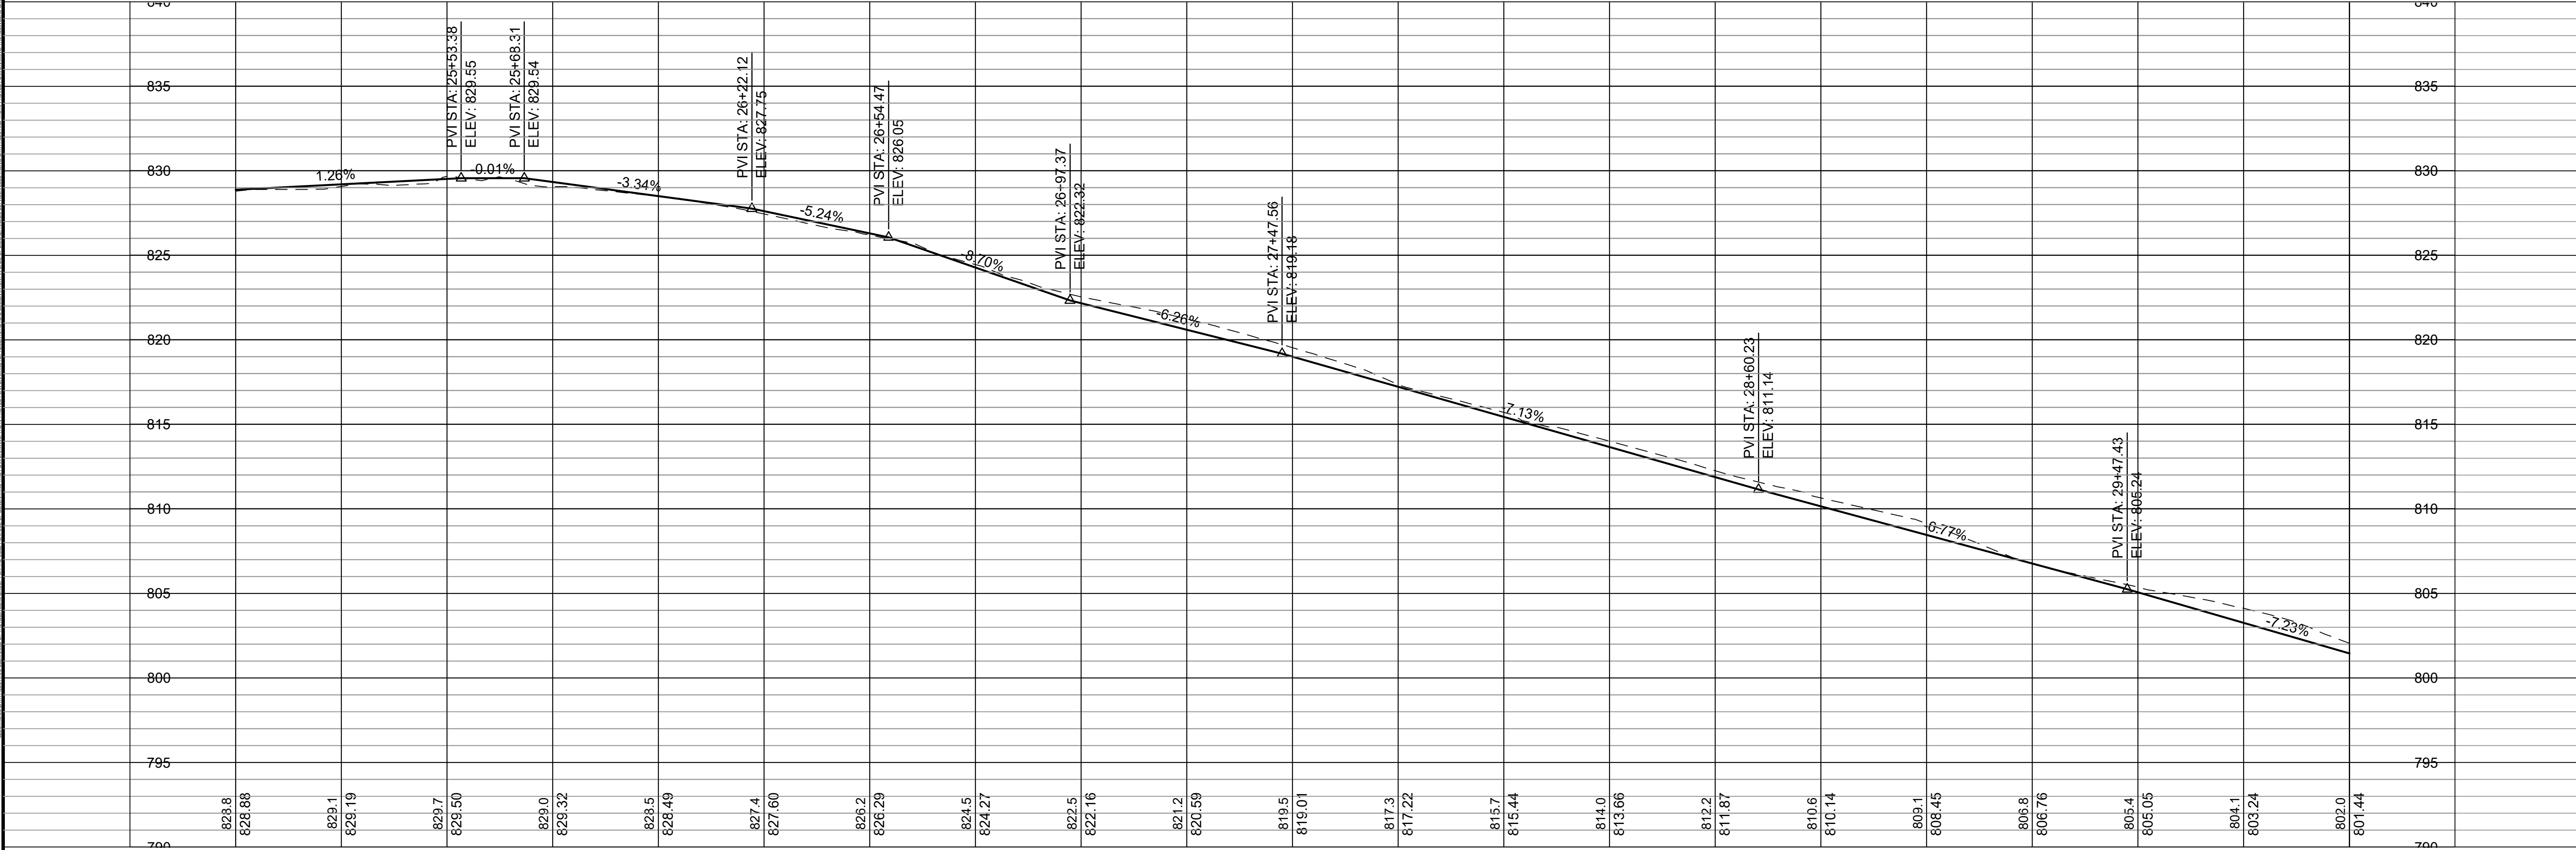

..... 4:1 CONST. LIMITS  
..... 3:1 CONST. LIMITS  
--- PROP. EASEMENT



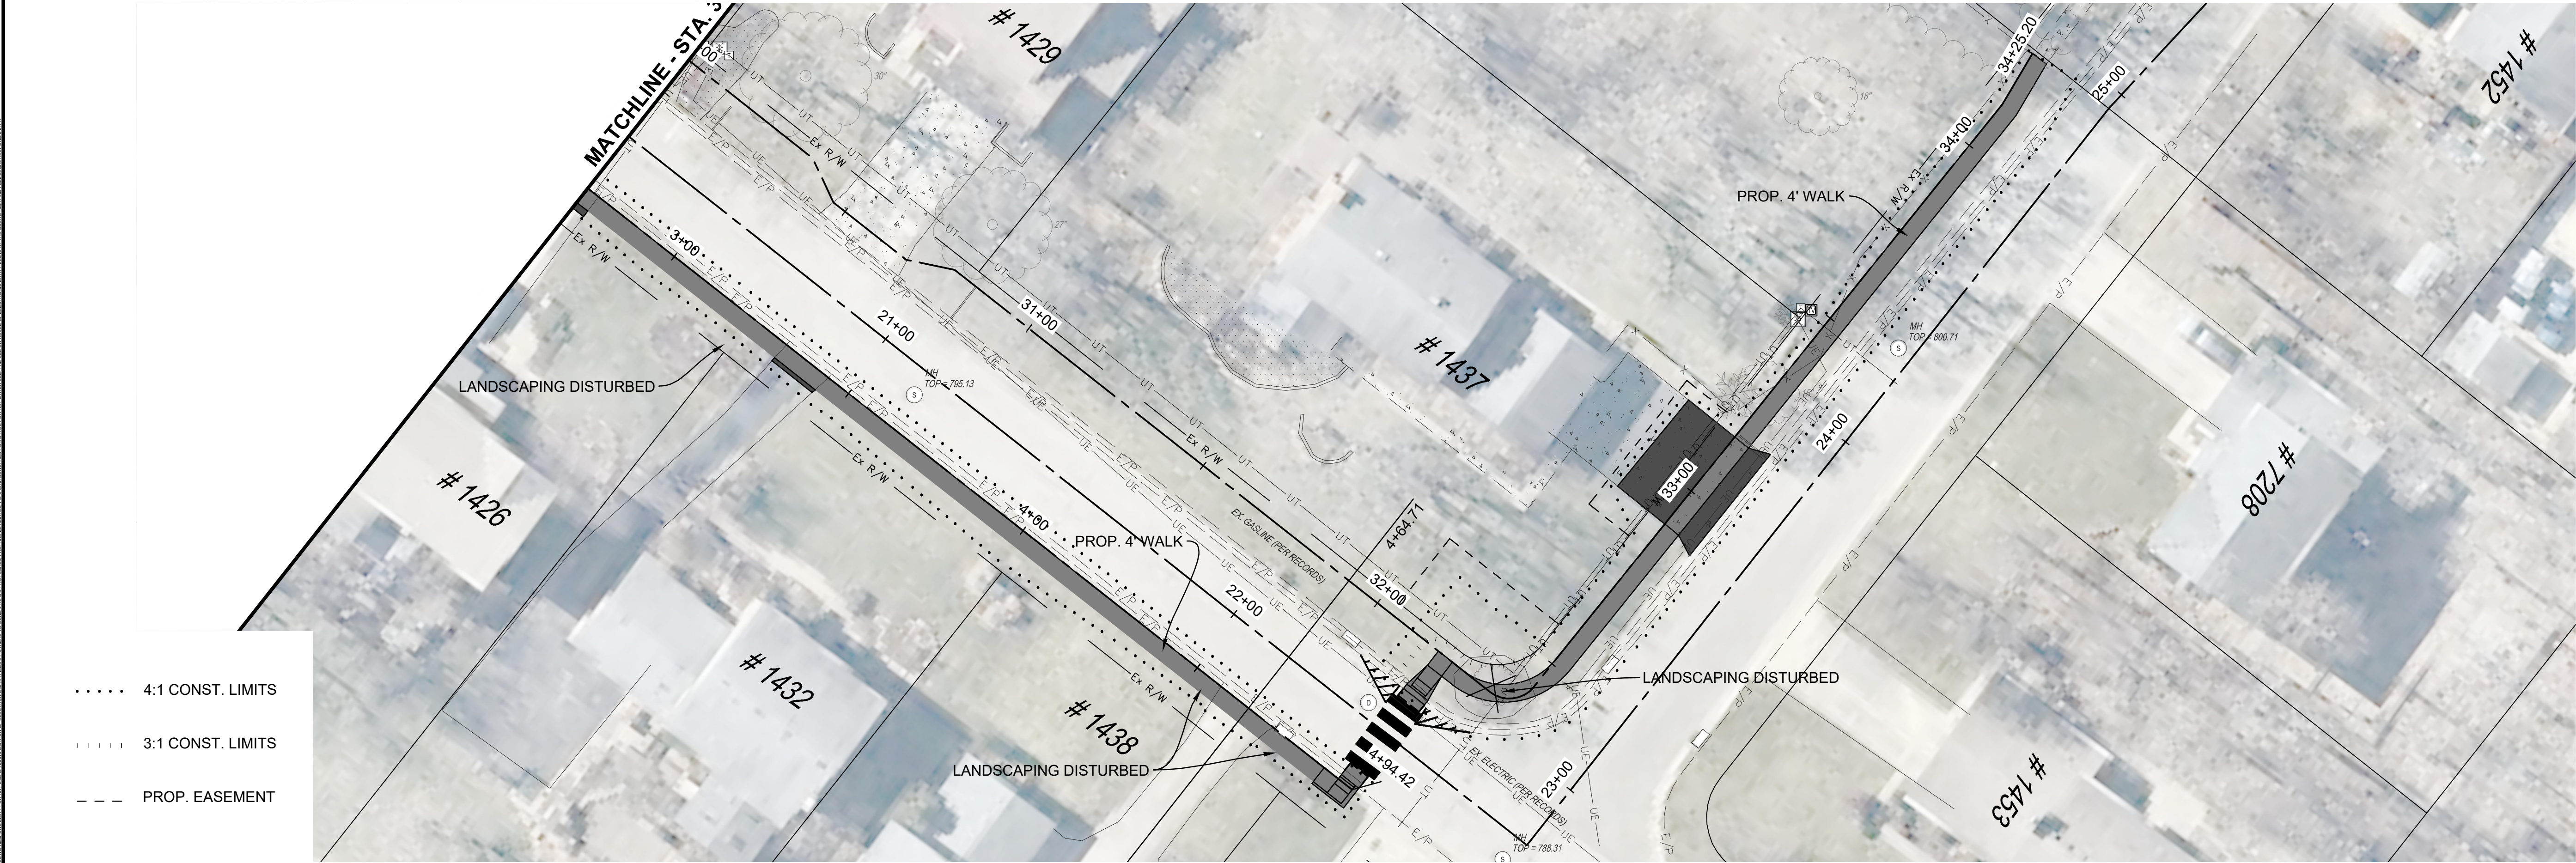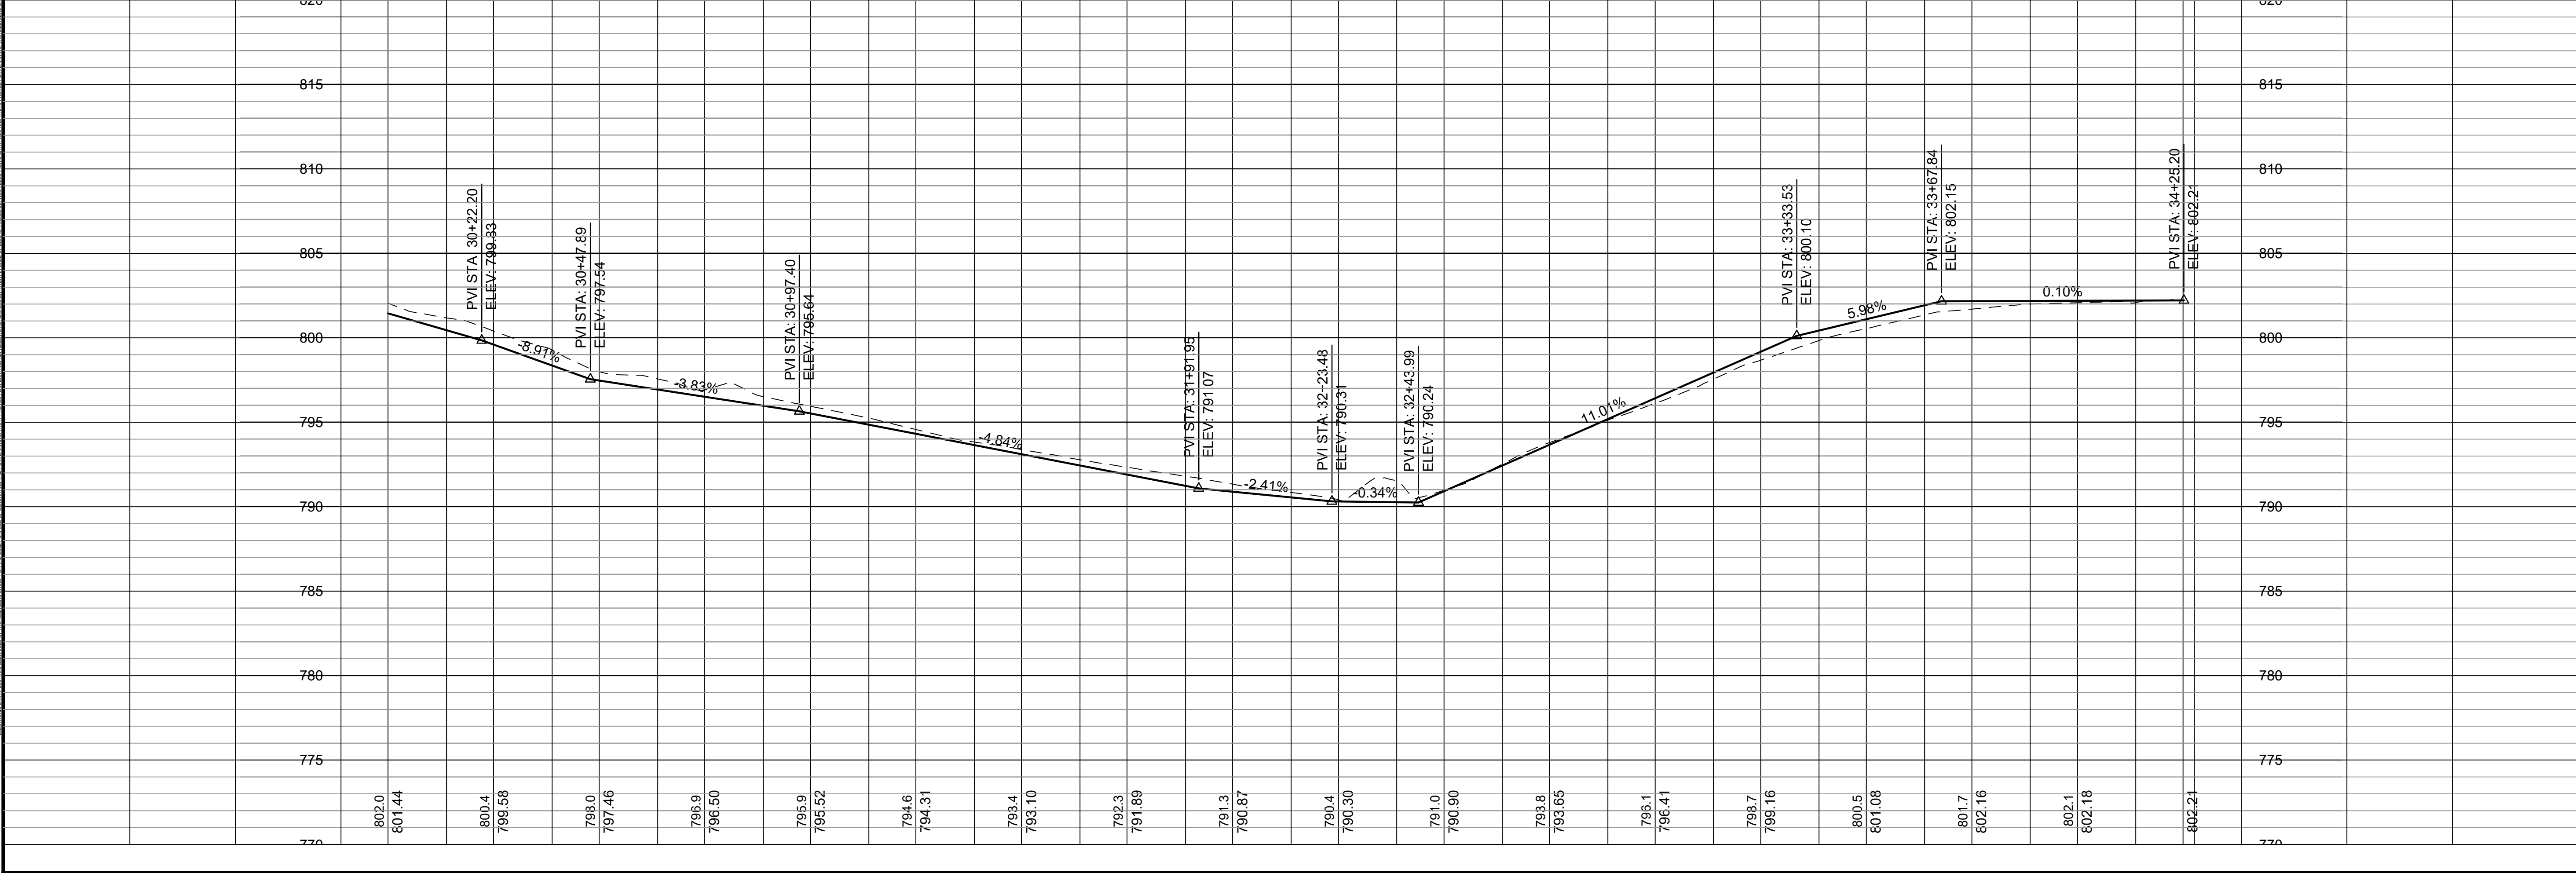

..... 4:1 CONST. LIMITS  
..... 3:1 CONST. LIMITS  
--- PROP. EASEMENT