


P:\PR63223306 CAD\Exhibits\AND TWP BASEMAP.dwg 2/4/2026 8:10:19 AM Lauren Kemper

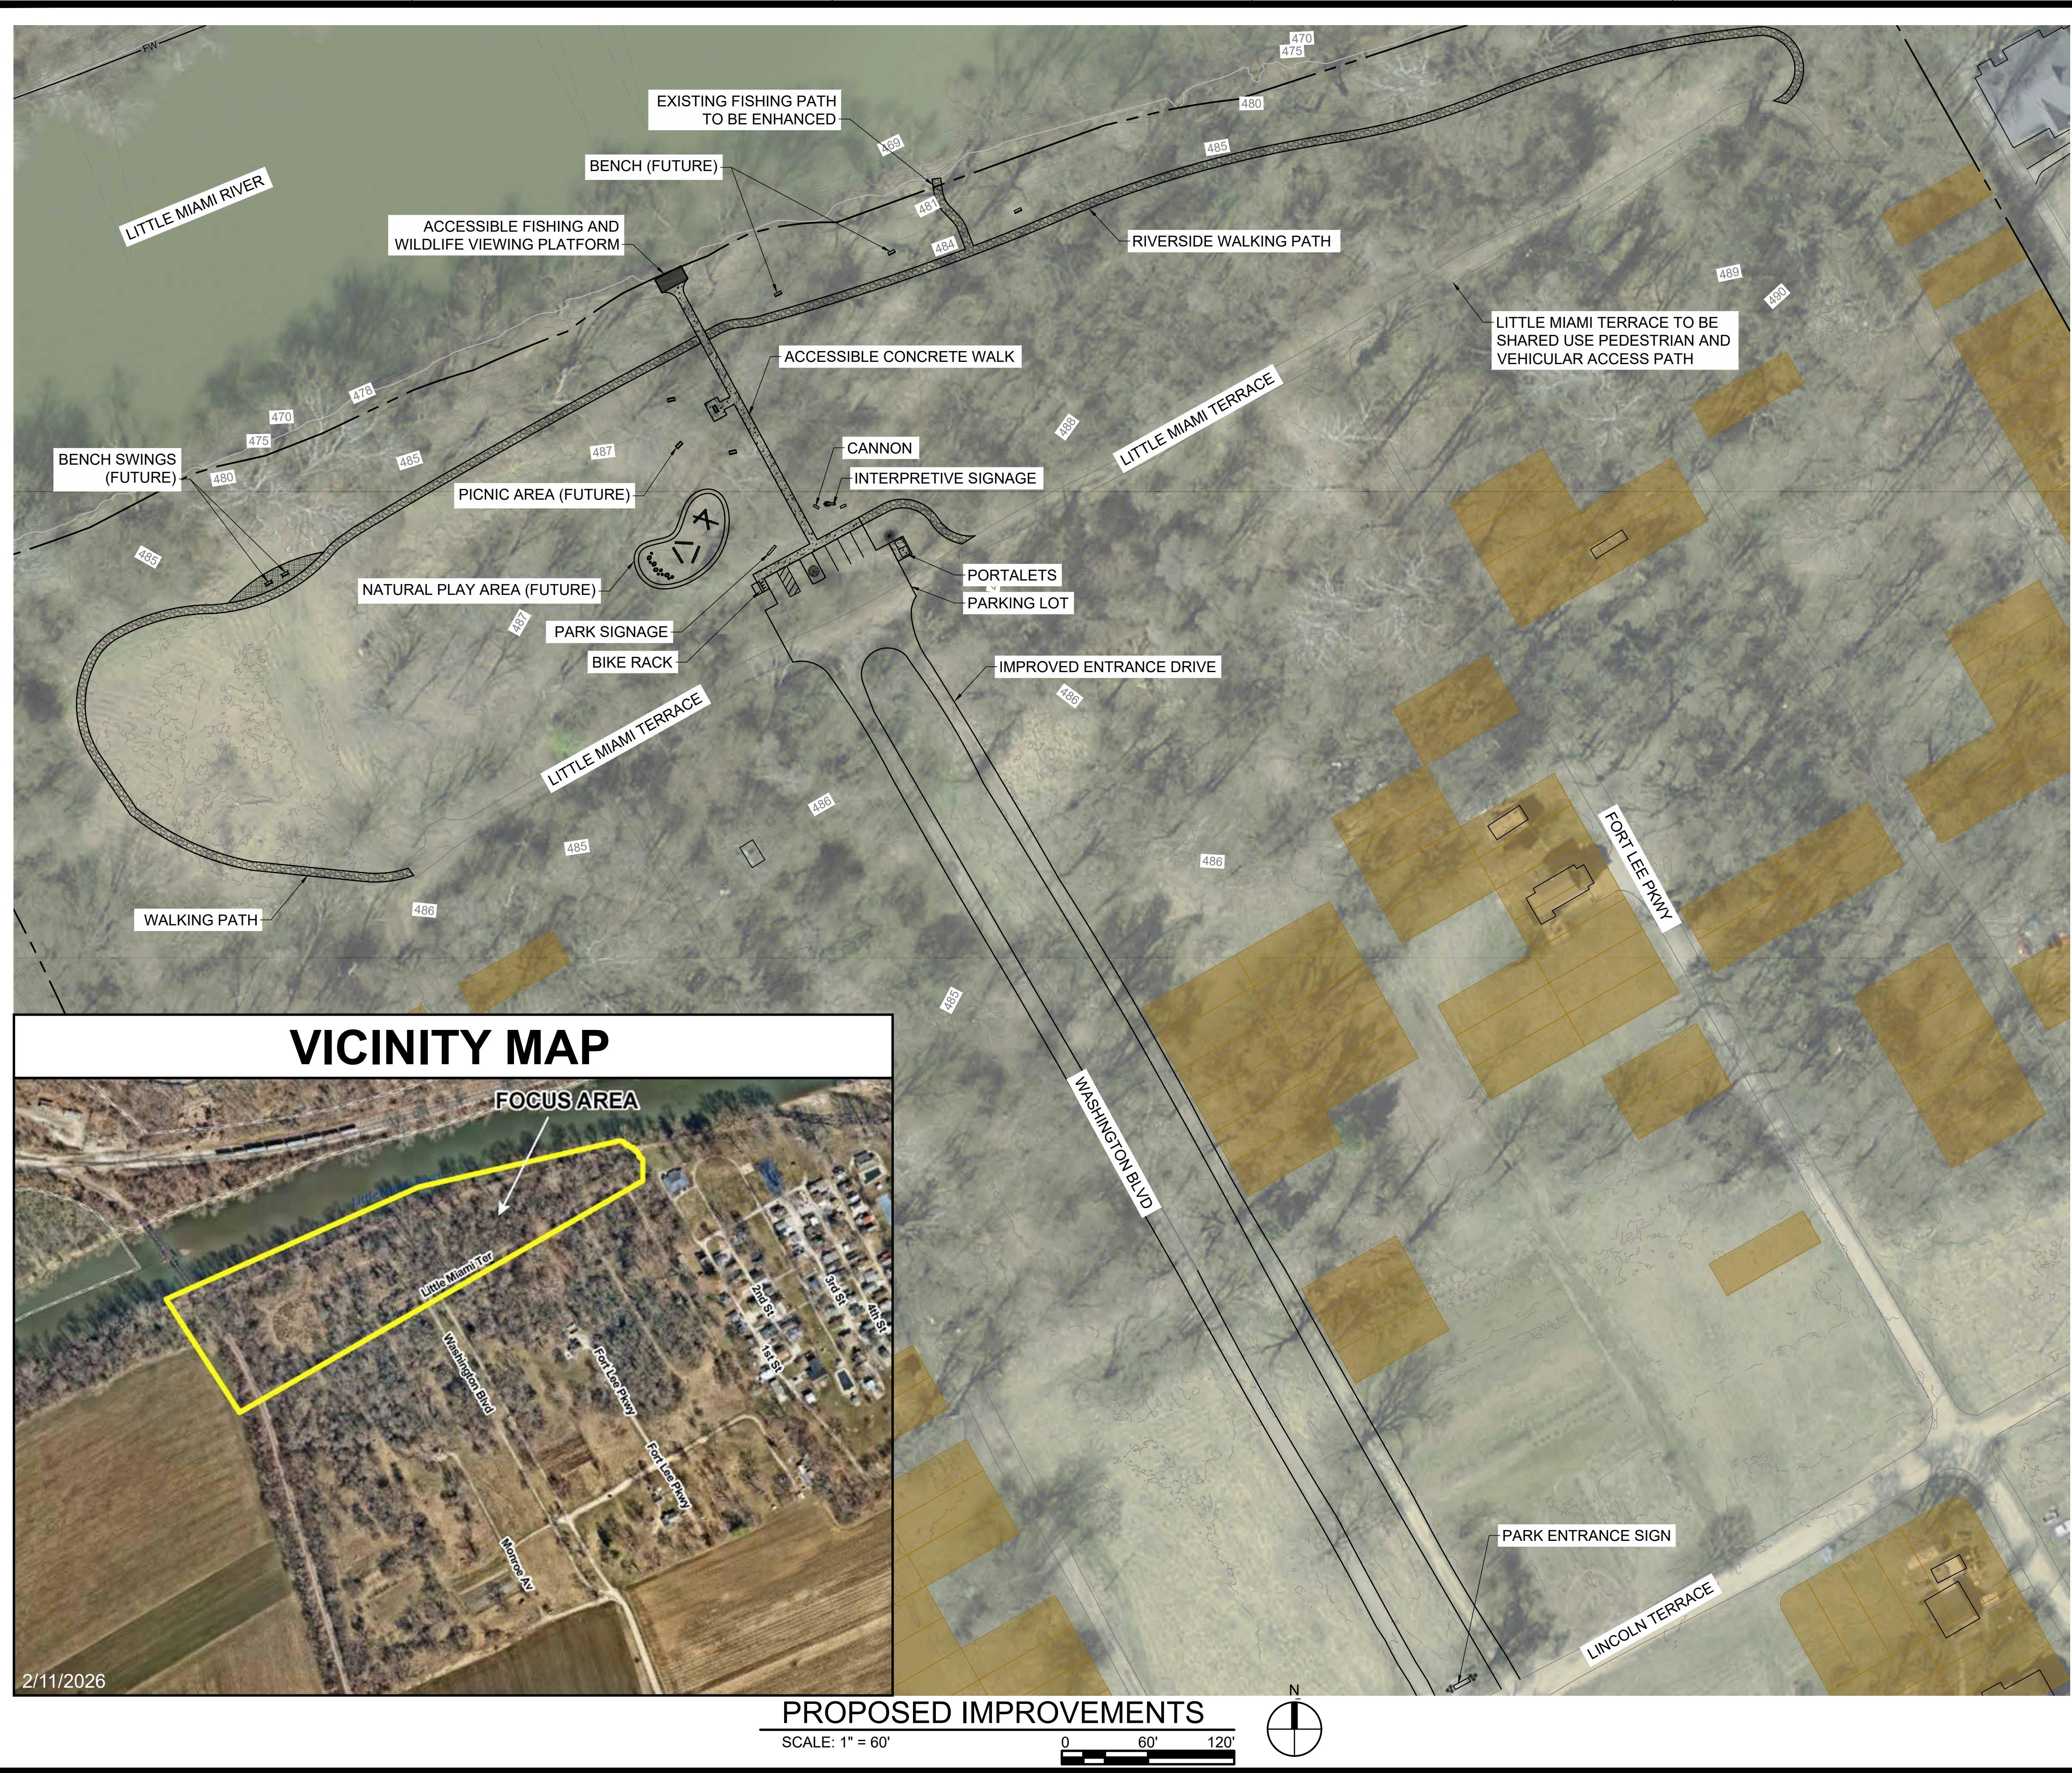

LEGEND		
PROPERTY LINE		————— - - - —————
PRIVATE PROPERTY		
STRUCTURE		
REGULATORY FLOODWAY		————— FW —————
FLOOD AREA WITH BFE*		
RIVER BANKS		—————
ROAD		—————
RAILWAY		
MAJOR CONTOUR (5' INTERVAL)	480	—————
MINOR CONTOUR (1' INTERVAL)		—————

NOTES:

1. THE ENTIRE PLANNING AREA IS DESIGNATED REGULATORY FLOODWAY, FEMA ZONE AE.

330 RUSH ALLEY
SUITE 700
COLUMBUS, OH 43215

B & N
BURGESS & NIPLE

ANDERSON TOWNSHIP
LITTLE MIAMI RIVER ACCESS
RECREATIONAL USE PLANNING AREA
FEBRUARY 2026

O:	PR63223
	FEB. 2026
NED BY:	LEK
N BY:	LEK
ED BY:	BWT
VED BY:	BWT
	NOTED

FIGURE 1 - PROPOSED CONCEPT MAP

10.1007/s00332-010-9000-0

SHET IDENTIFICATION

FIGURE 1

TOURE

01 OF 01

Digitized by srujanika@gmail.com

FIGURE 1